




LEGEND	
SYMBOL	DESCRIPTION
XXXXXX	FLOOR DEMOLITION

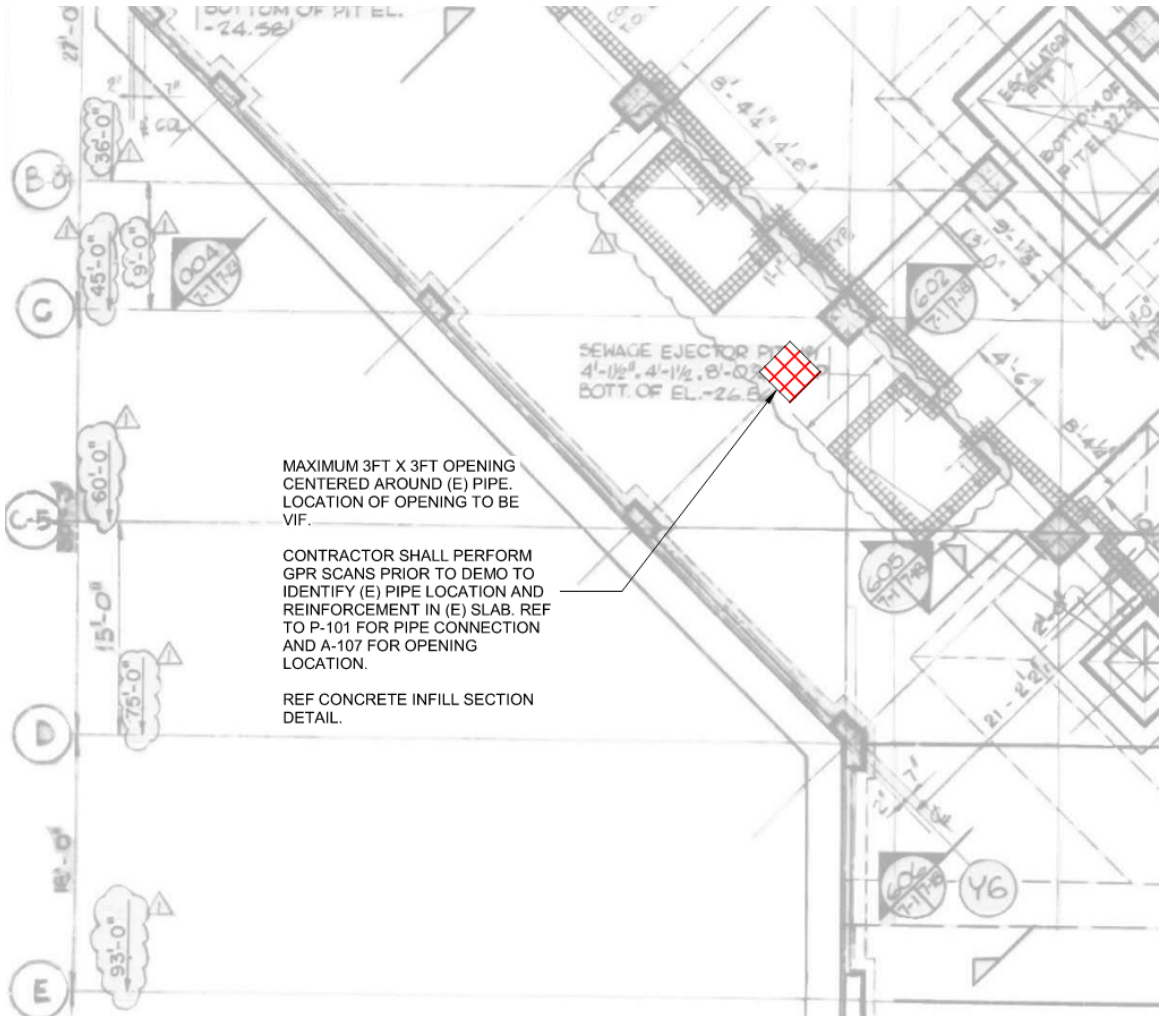

1 B3 BASEMENT PARTIAL PLAN

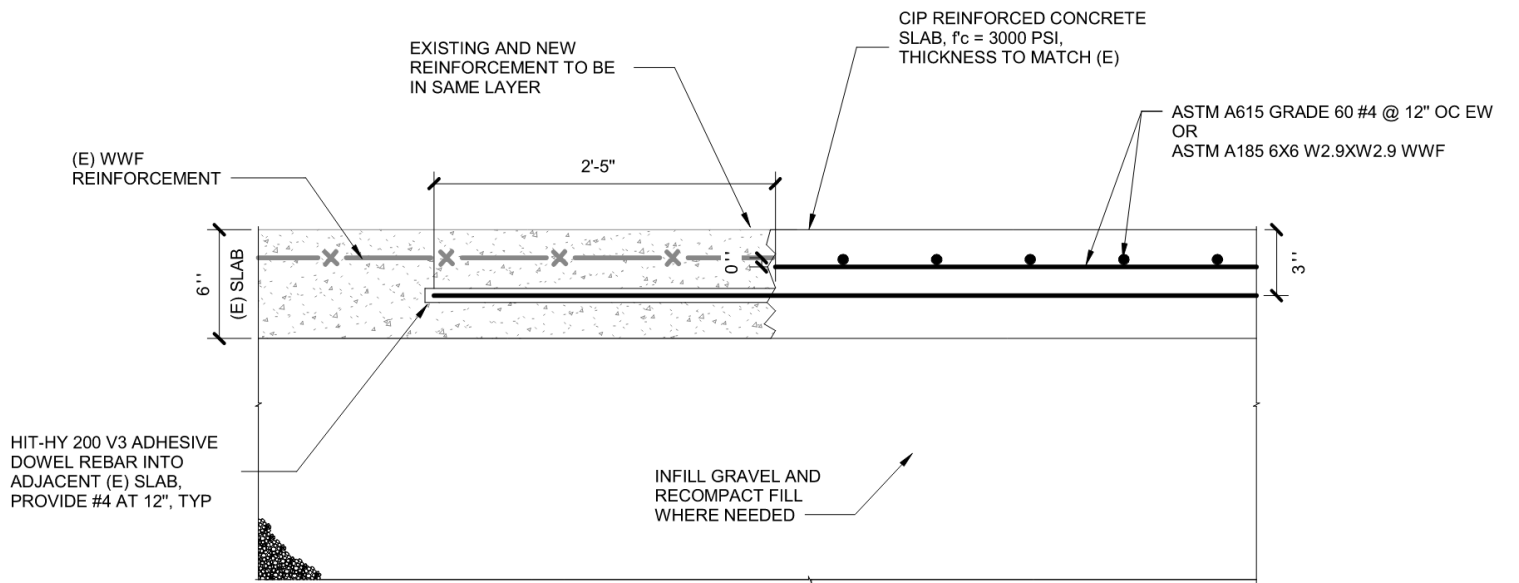

OPTION 1

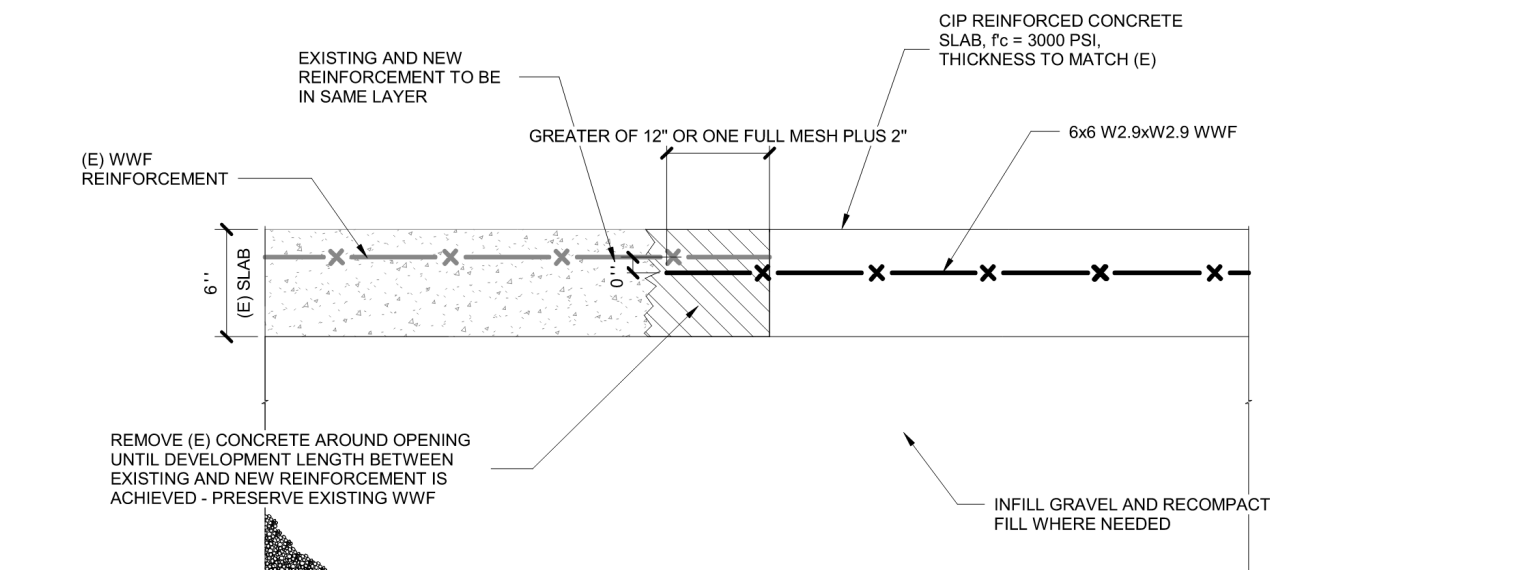

OPTION 2

NOTES:

1. ALL DOWELS SHALL BE FULLY DEVELOPED IN TENSIO UNLESS NOTED OTHERWISE.
2. BARS SHALL NOT BE BENT OR TWISTED IN THE FIELD, UNLESS SPECIFICALLY DETAILED ON THE STRUCTURAL DRAWINGS.
3. ALL REINFORCING BARS, INSERTS, EMBEDS, ETC. SHALL BE SECURELY HELD IN PLACE TO MAINTAIN THEIR POSITIONS WHILE CONCRETE IS POURED. PROVIDE SUITABLE CHAIRS, TIES, SPACERS, ADDITIONAL BARS AND STIRRUPS AS REQUIRED.

2 CONCRETE INFILL SECTION DETAIL



PROJECT	NMAA	JOB NO.	2209110	NOTES:
TITLE	S-SK-002 B3 SLAB ON GRADE PLAN AND INFILL DETAIL	SHEET NO.	1/1	
MADE BY	AH	DATE	08/14/2024	