




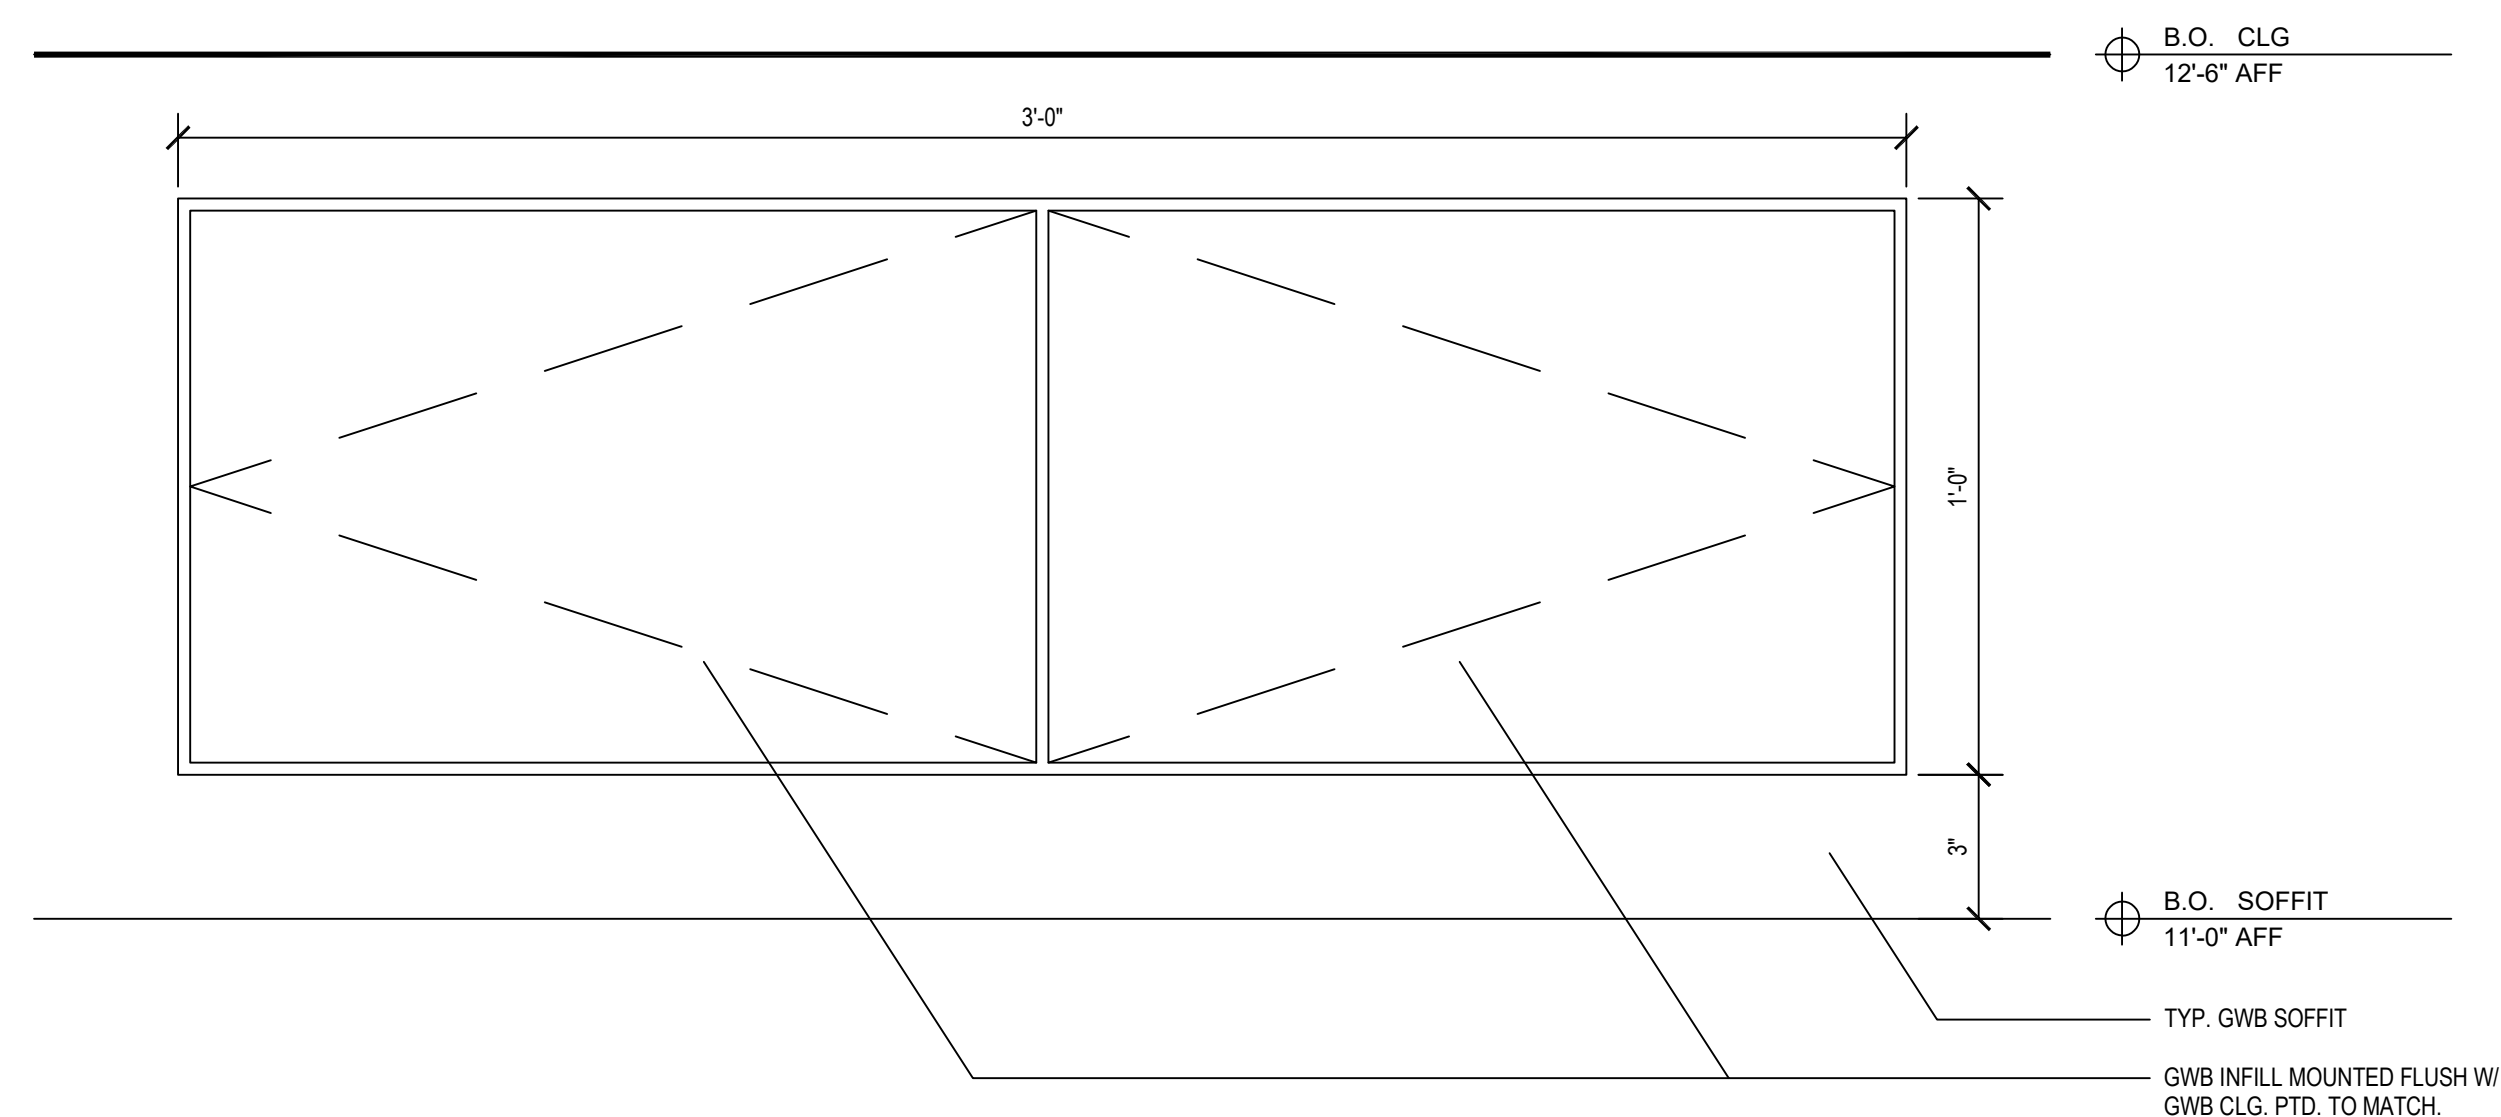


**ELEVATION DETAIL
GYPSUM CEILING -ACCESS PANEL**
9
A-501 SCALE: 3" = 1'-0"

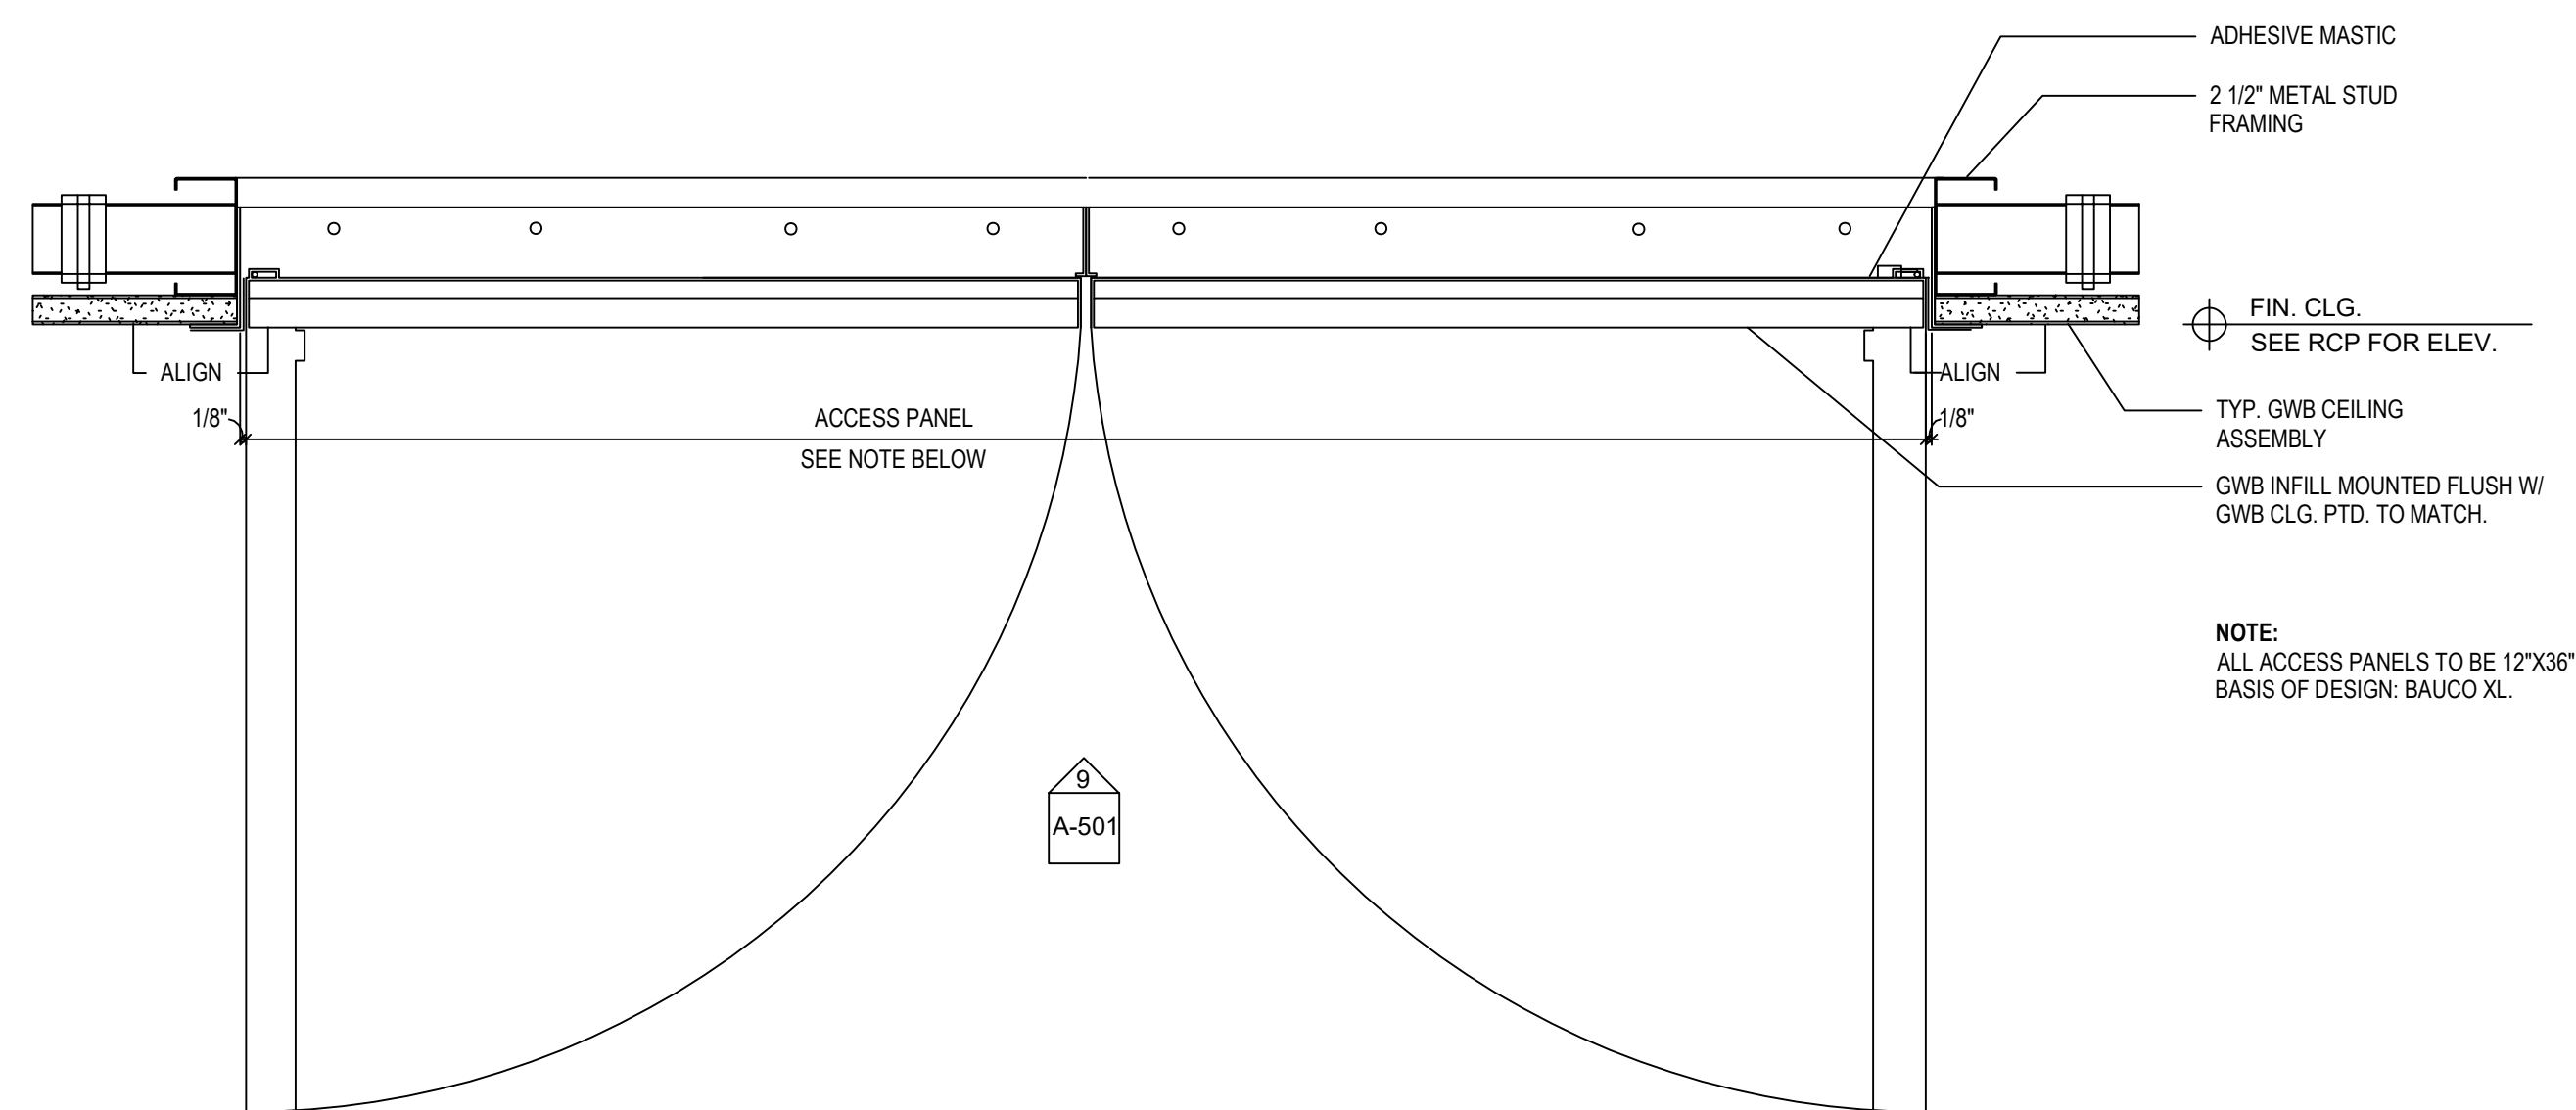


**PLAN DETAIL
GYPSUM CEILING -ACCESS PANEL**
8
A-501 SCALE: 3" = 1'-0"

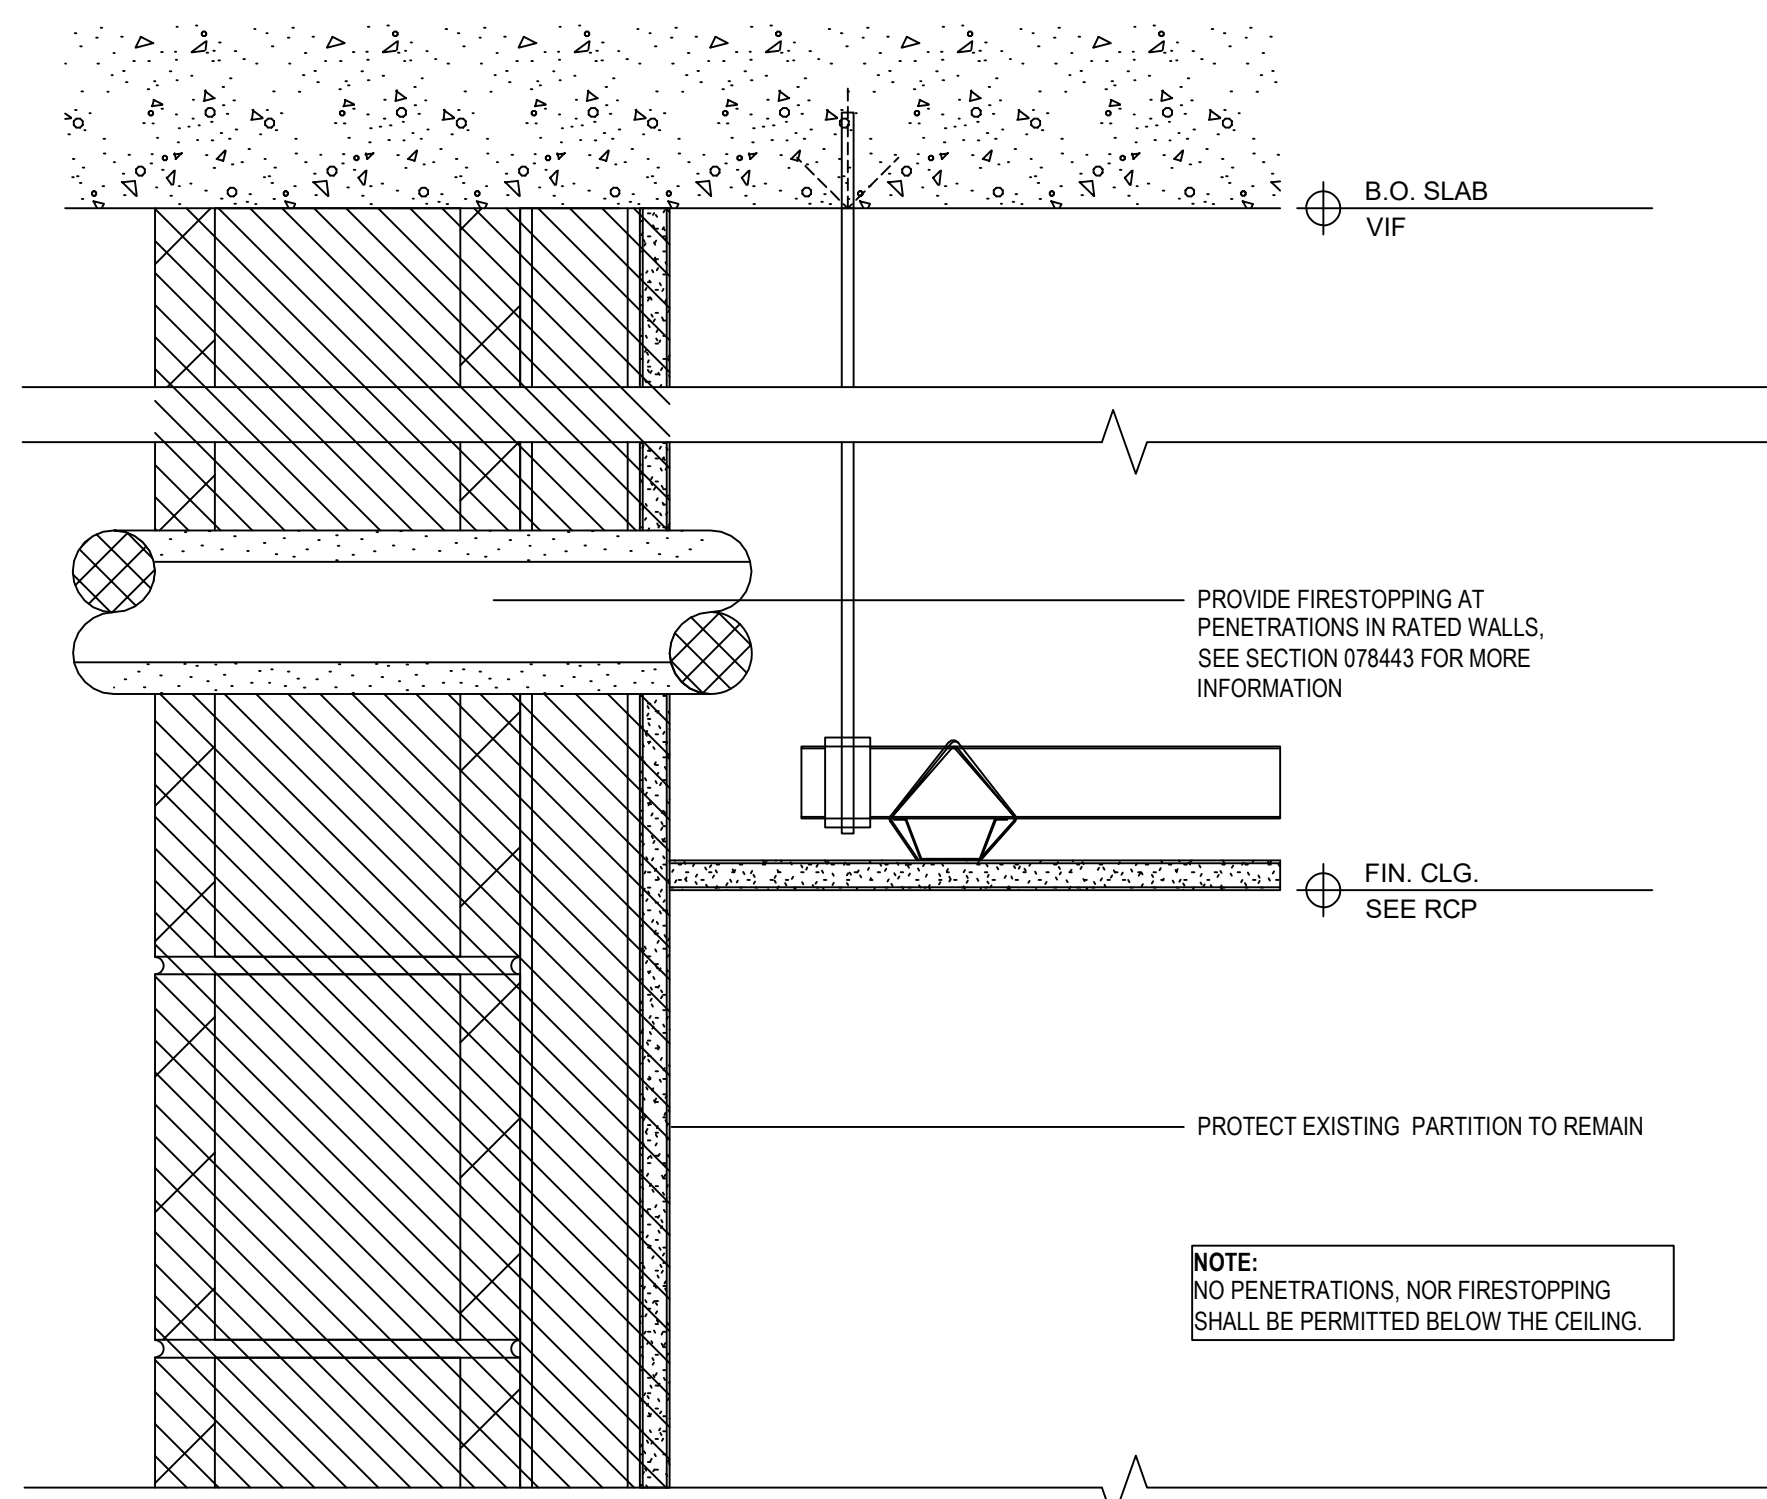


7 TYPICAL FIRESTOPPING DETAIL
A-501 SCALE: 3" = 1'-0"

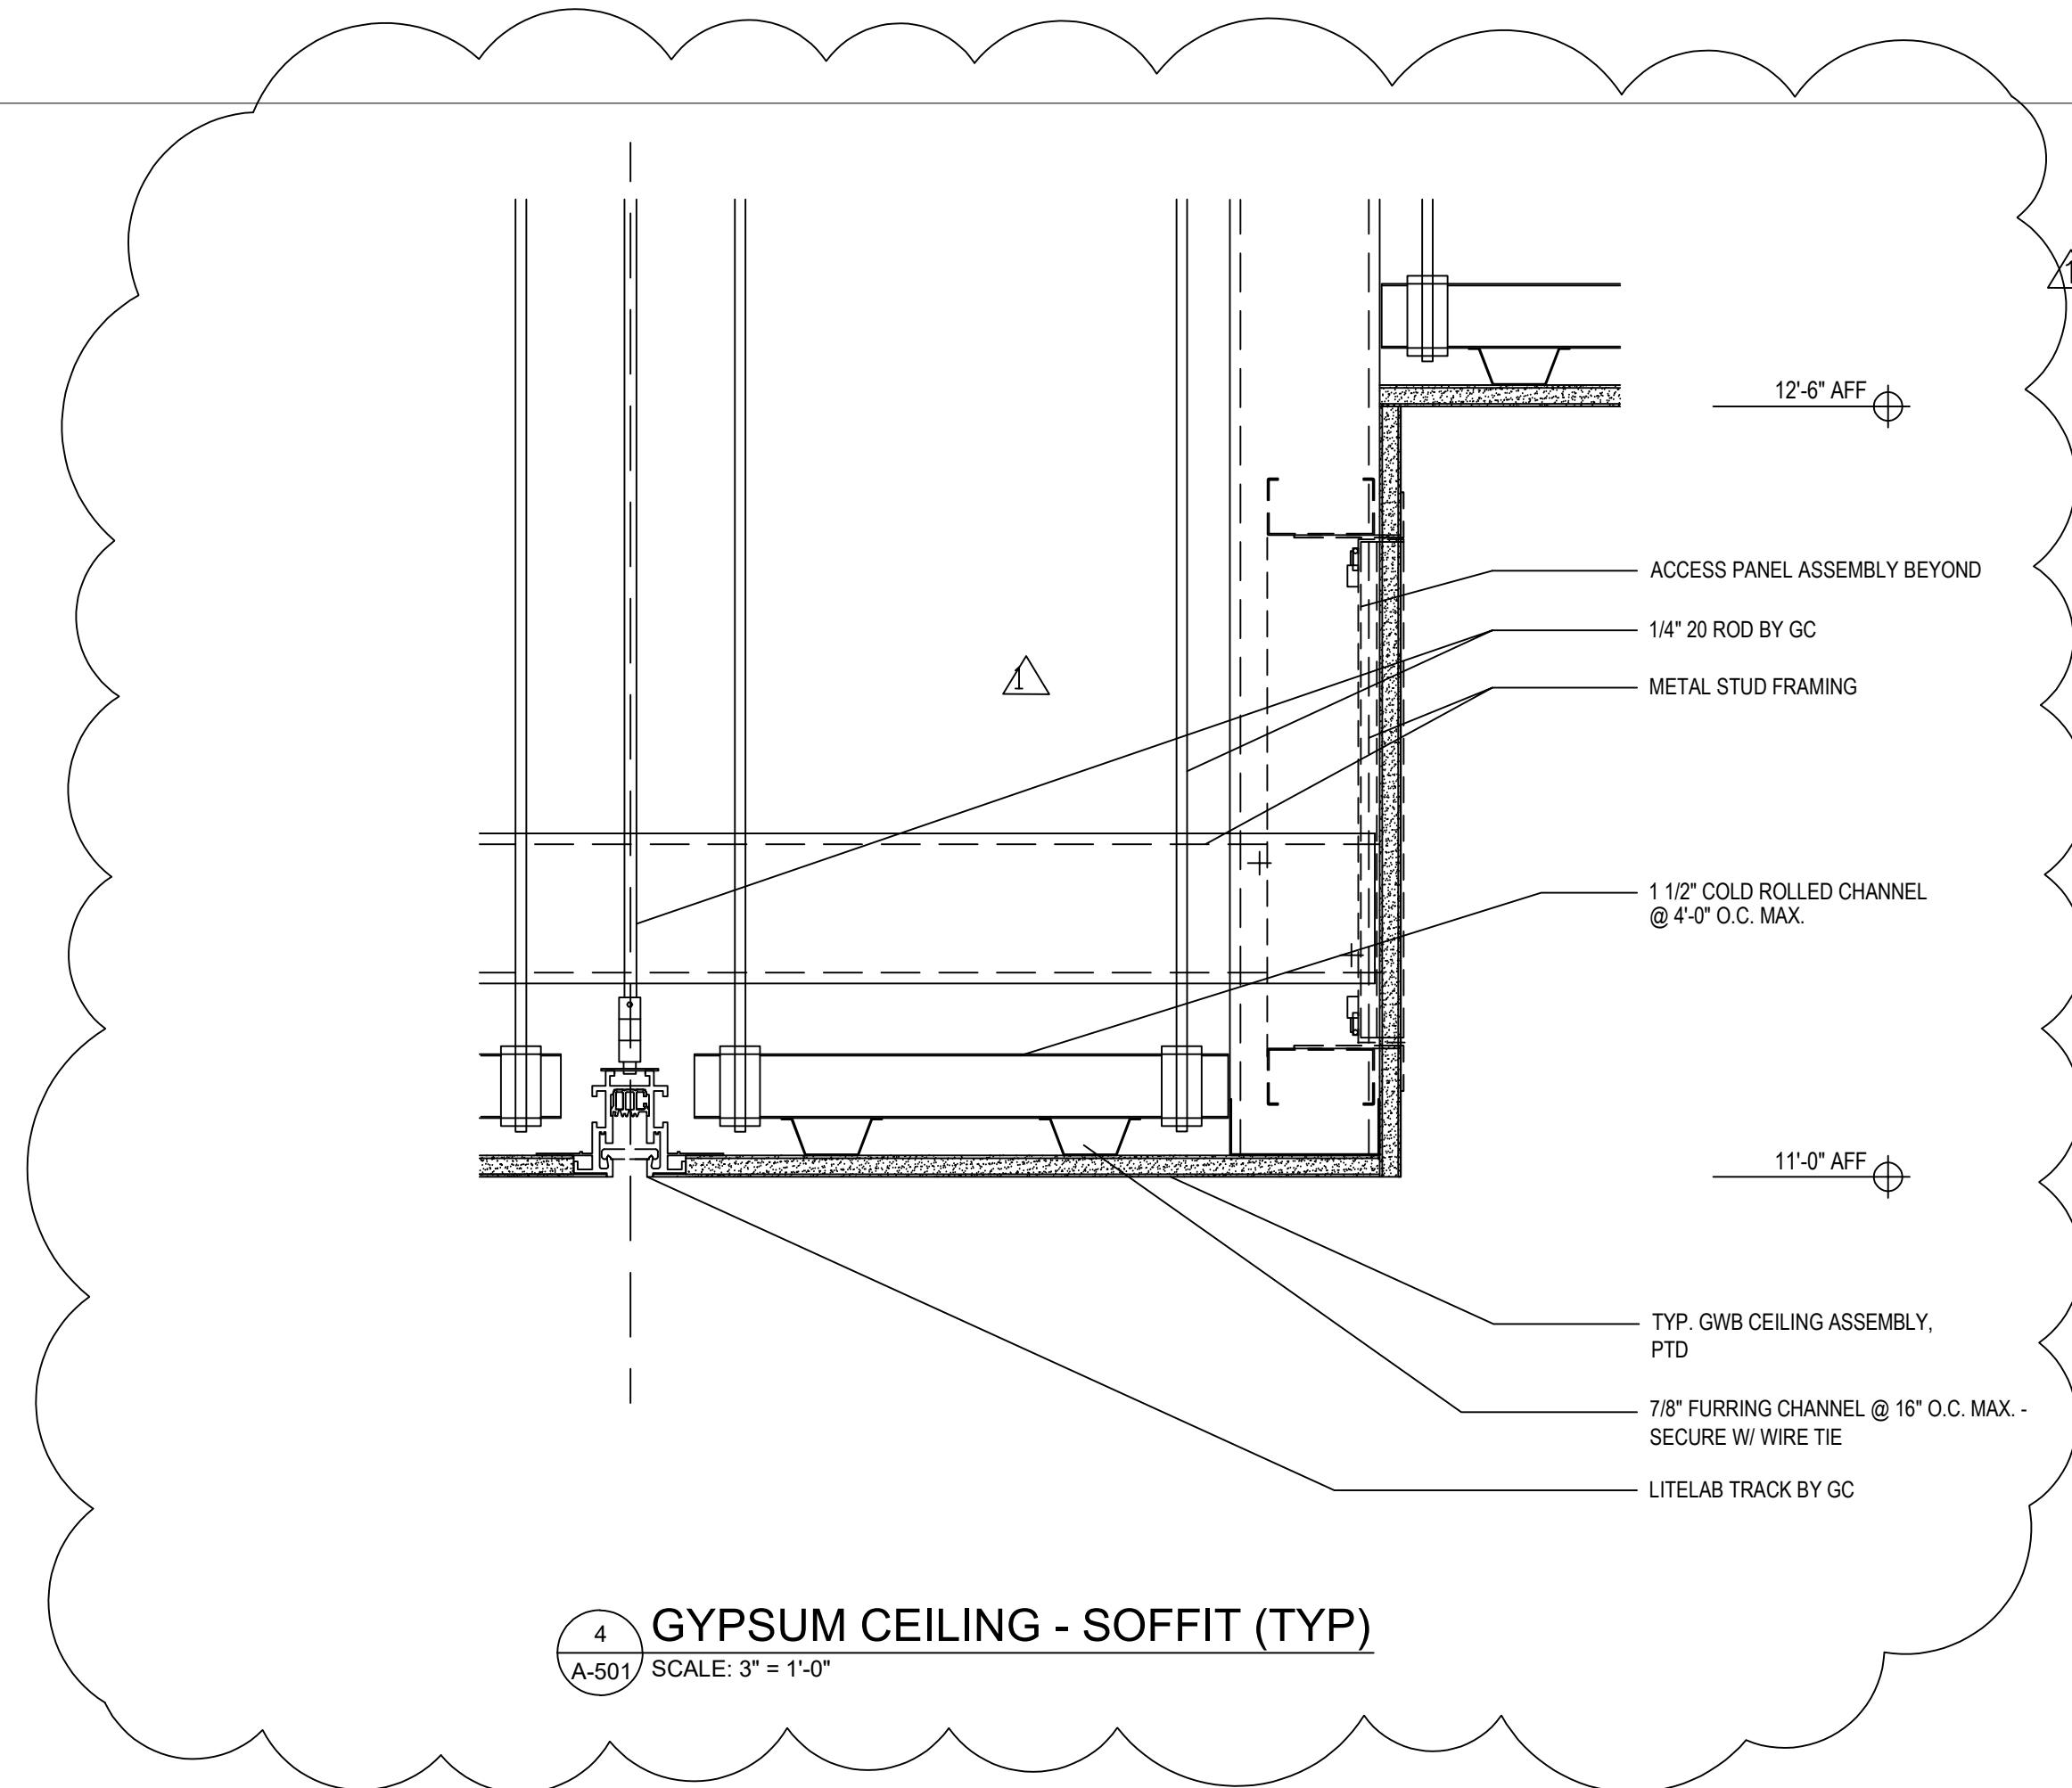

4 GYPSUM CEILING - SOFFIT (TYP)
A-501 SCALE: 3" = 1'-0"

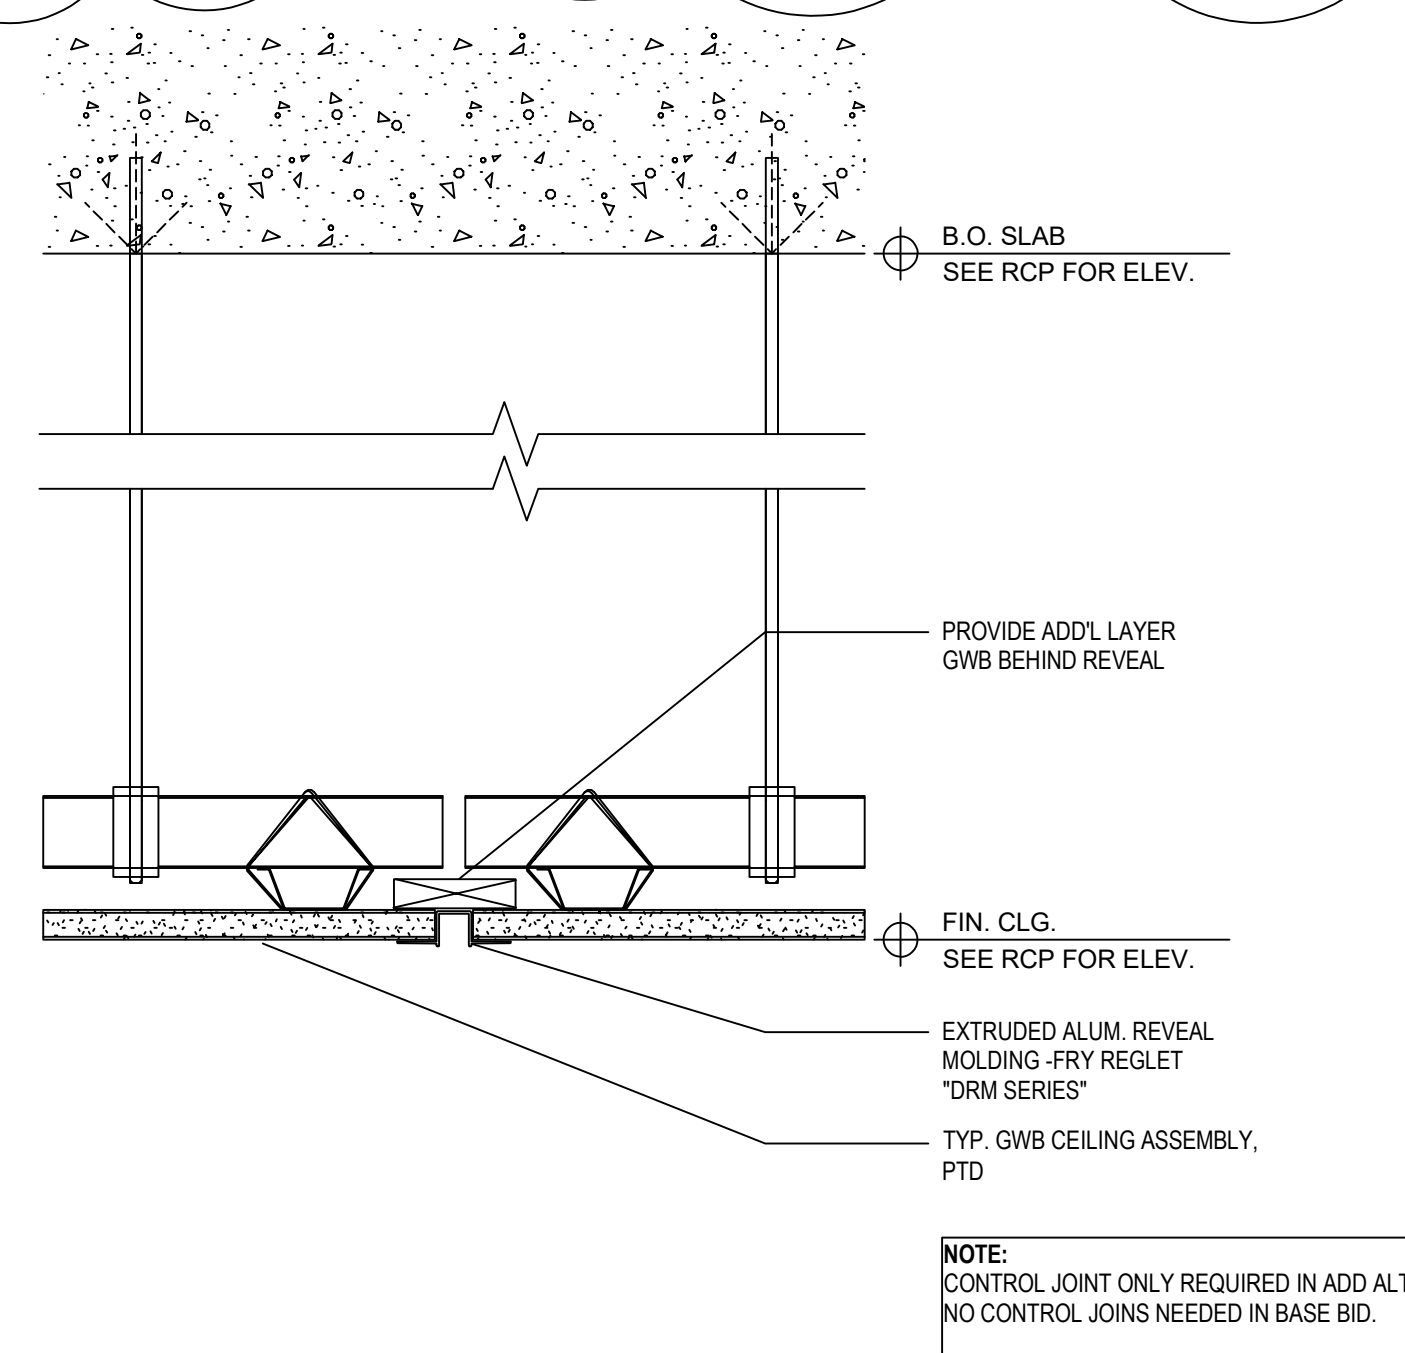


4 GYPSUM CEILING -CONTROL JOINT
A-501 SCALE: 3" = 1'-0"

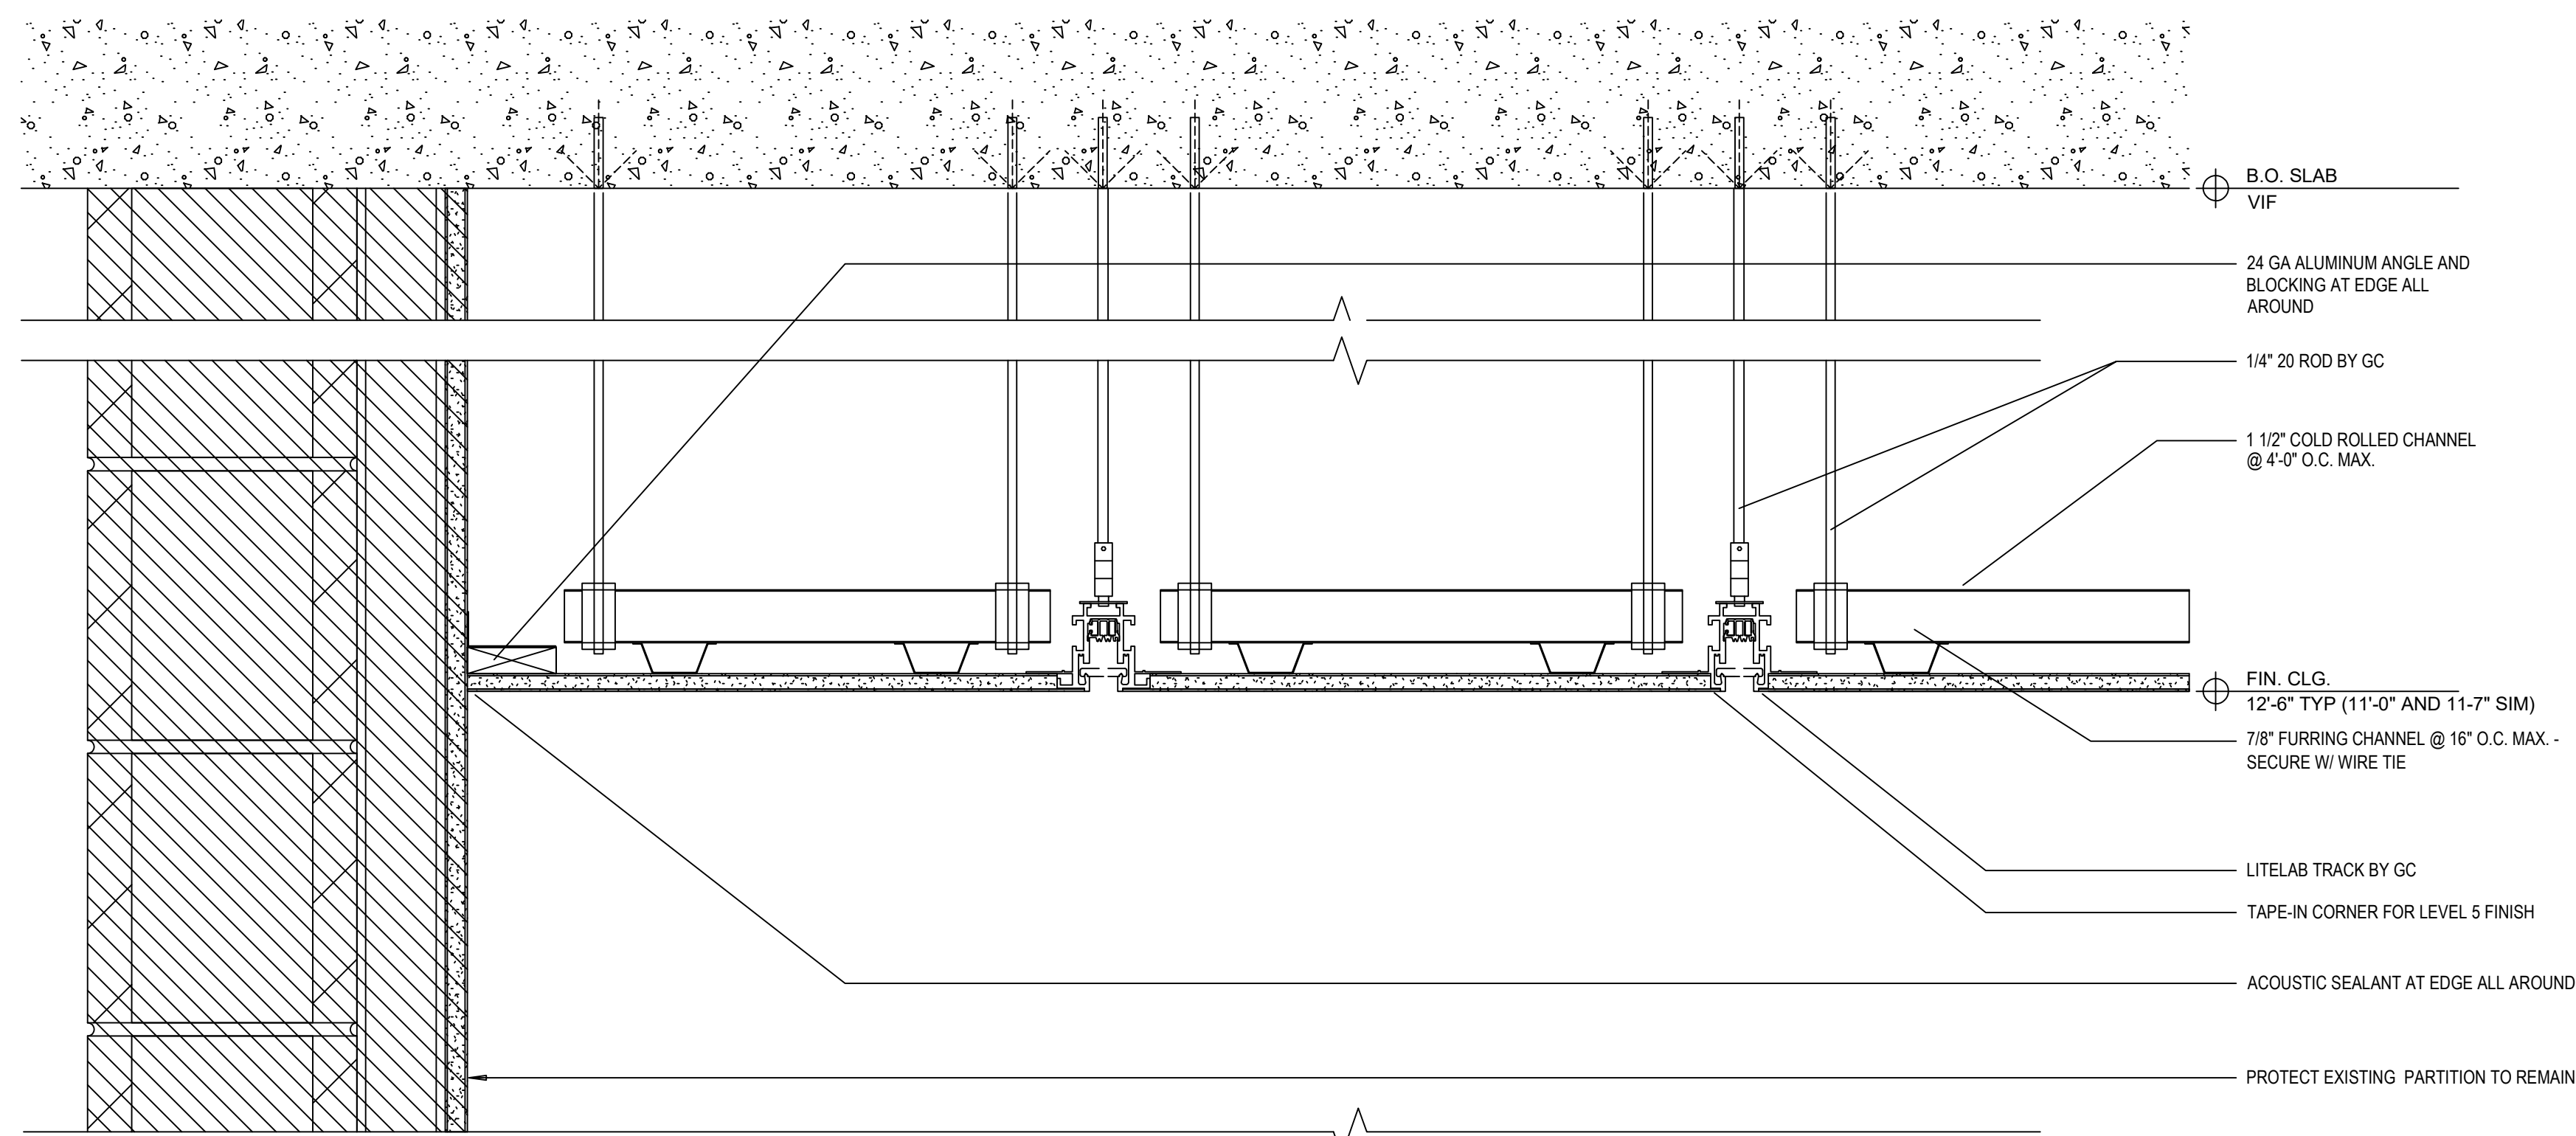

3 LOW CEILING TYPICAL DETAIL
A-501 SCALE: 3" = 1'-0"


STAMP

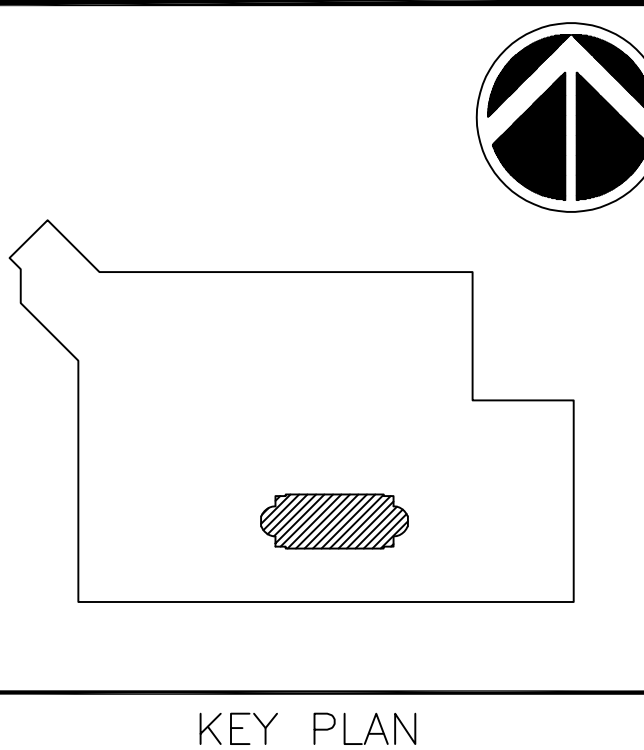

KEY PLAN

GRAPHIC SCALE(S)

DATE	SUBMISSION
11/01/24	100% SUBMISSION
REVISION	REVISION
11/20/26	BID ADDENDUM A
REVISION 2	
REVISION 3	
REVISION 4	
REVISION 5	
REVISION 6	
REVISION 7	

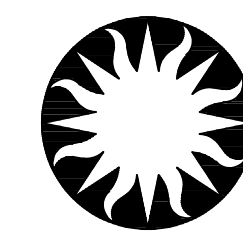

Smithsonian
Institution

Smithsonian Facilities
600 Maryland Avenue S.W. Suite 5001
Washington, DC 20560

BUILDING NAME	INTERNATIONAL GALLERY
ADDRESS	1100 JEFFERSON DR SW WASHINGTON DC 20004
PROJECT TITLE	QUAD REPLACE TRACK LIGHTING AT INTL GALLERY
SF PROJECT NUMBER	2109103
V/E PROJECT NUMBER	55-23102-00

DRAWING TITLE	DETAILS		
DRAWING TYPE	GENERAL		
WORKING STAFF	— — —	— — —	— — —
	DESIGNED BY	DRAWN BY	CHECKED BY

A-501	A	DT	501
	DISCIPLINE	TYPE	SEQUENCE

SCALE: 1/2" = 1'-0"