



NOT TO SCALE UNLESS INDICATED OTHERWISE. DIMENSIONS ARE NOT TO SCALE UNLESS INDICATED OTHERWISE. DIMENSIONS ARE NOT TO SCALE UNLESS INDICATED OTHERWISE.

COPYRIGHT 1988, CAGLEY & ASSOCIATES, INC.
 "USE OF THIS DRAWING AS A BASE SHEET FOR SHOP OR ERECTION DRAWINGS IS ILLEGAL."
 PROJECT NO. 87092

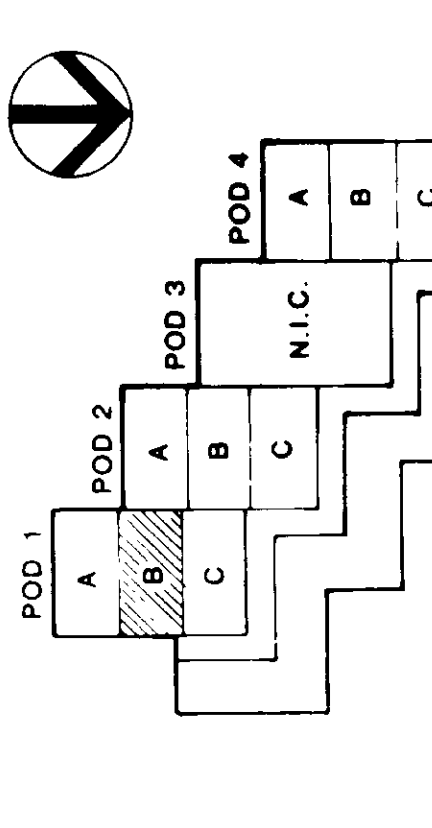


CAUTION:
 DRAWINGS MAY BE REDUCED

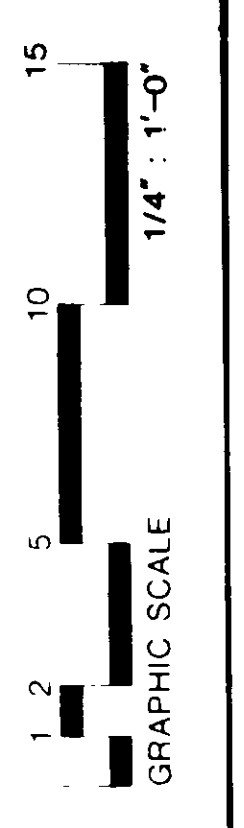


KEY PLAN

METCALF & ASSOC./KCF Architects
 Mueller Assoc., Inc. M.E. Engineer
 Cagley & Assoc., Inc. Structural Engineer

Approved	Arch	Struct	Mech	Elect.
GENERAL SERVICES ADMINISTRATION PUBLIC BUILDINGS SERVICE WASH., DC				
Name: SI MUSEUM SUPPORT CENTER				
Address: Street: SILVER HILL ROAD				
City: SILVER SPRING, MD				
State: MD				
Zip: 20910				
Project: STORAGE SYSTEM REPAIR/REPLACEMENT				
Description: SI MUSEUM SUPPORT CENTER				
Building: RMD 3A04				
Number: 0115322				
Drawn By	Checked By	Date		
Title	Drawing			
Number	Type	Series	Sequence	
7			2	
Construction Number: 05 118 19021				

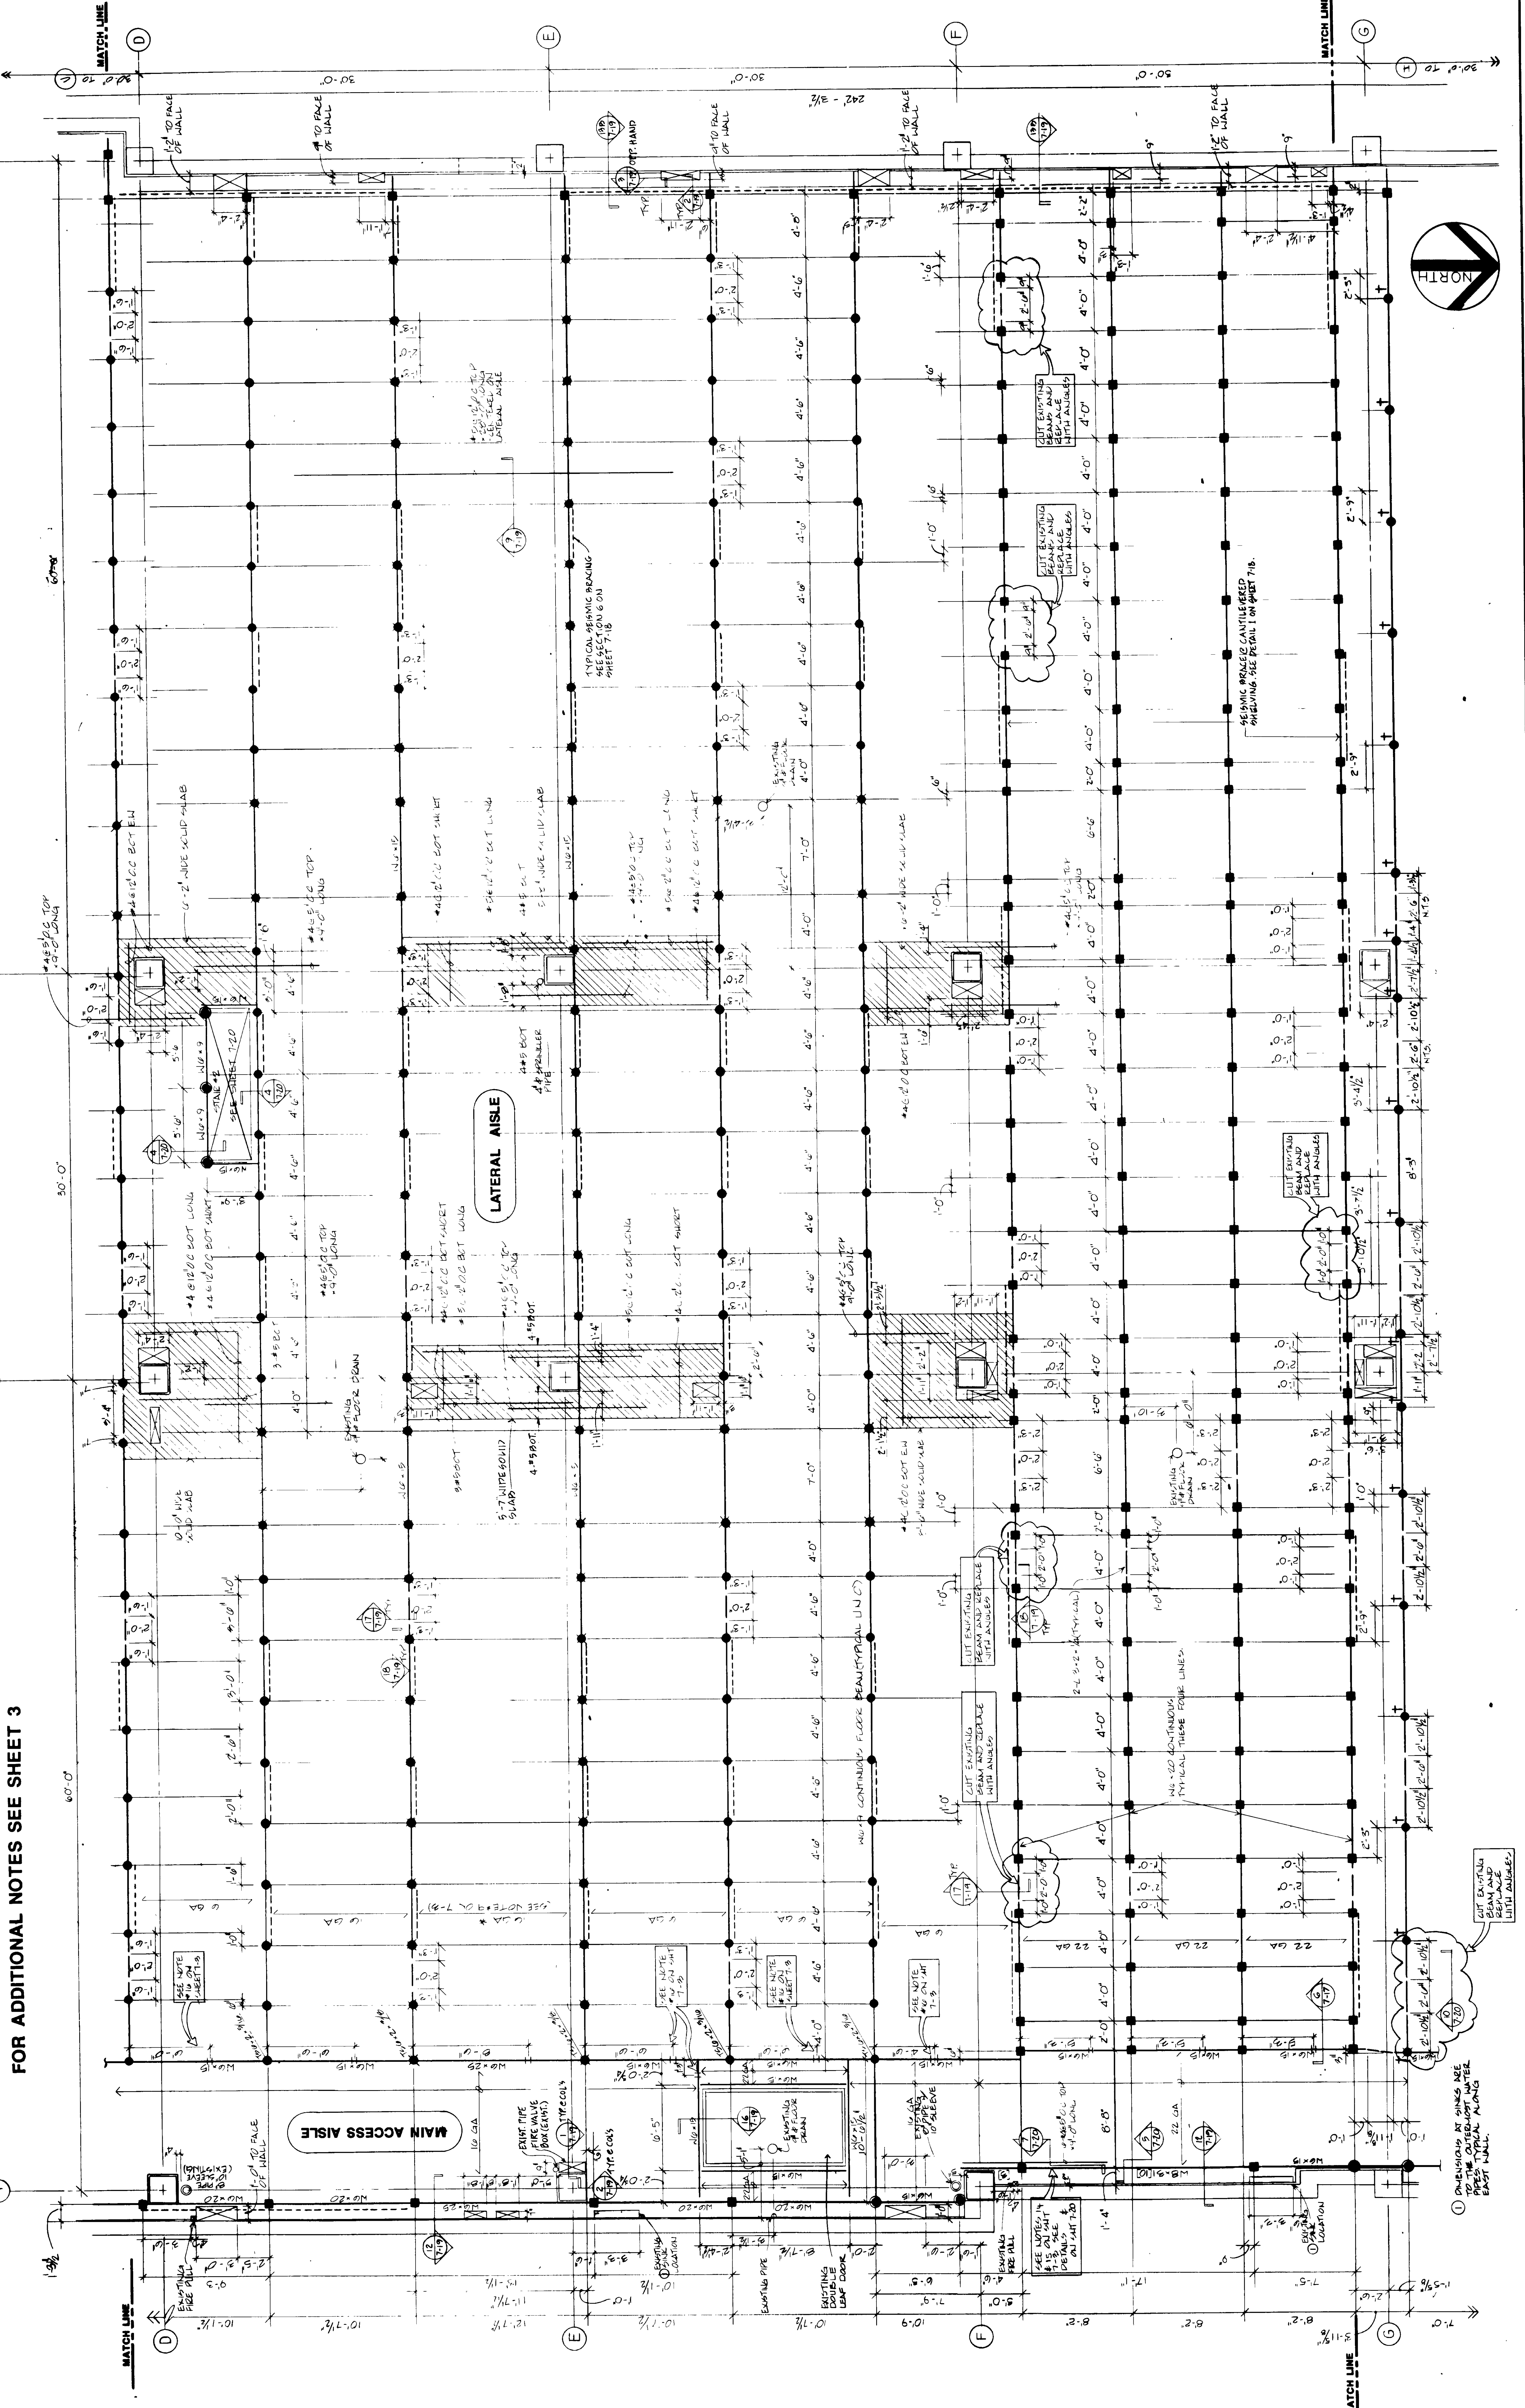

FOR ADDITIONAL NOTES SEE SHEET 3

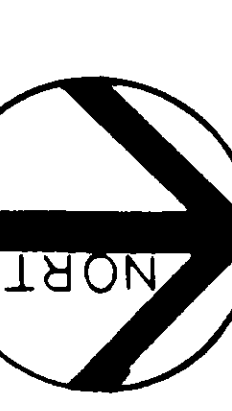

① DIMENSIONS AT SHIMS ARE TO THE CENTERLINE UNLESS OTHERWISE NOTED. DIMENSIONS ARE TO EAST WALL.
