
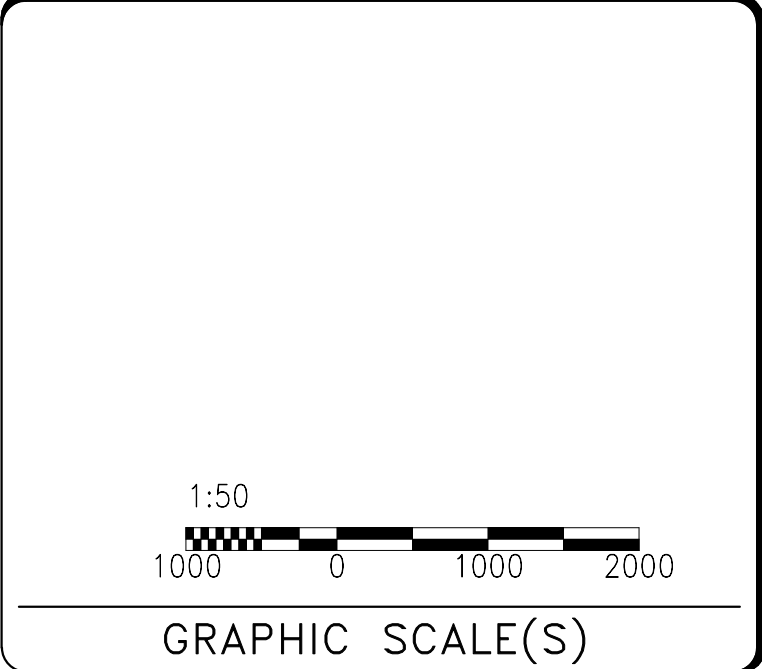


SHEET NOTES

1. Refer to A-001P1 - A-003P1 and A-005P1 for General Notes, Definitions, General Information, and Special Requirements.
2. Walls dimensioned from face of existing to centerline of new unless noted otherwise.
3. Repair existing walls at locations where demolition has occurred. Match finish to existing adjacent.
4. All ceiling tiles to be centered in space unless otherwise noted.

Key Value	Keynote Text
06-09	PROVIDE CABINETRY.
06-36	PROVIDE SOLID SURFACE COUNTERTOP.
22-12	PROVIDE SINK. SEE PLUMB. DWGS.

GHD Inc.
14585 Avion Prkwy Suite 150 Chantilly Virginia USA
T 1 571 325 5000 W www.ghd.com

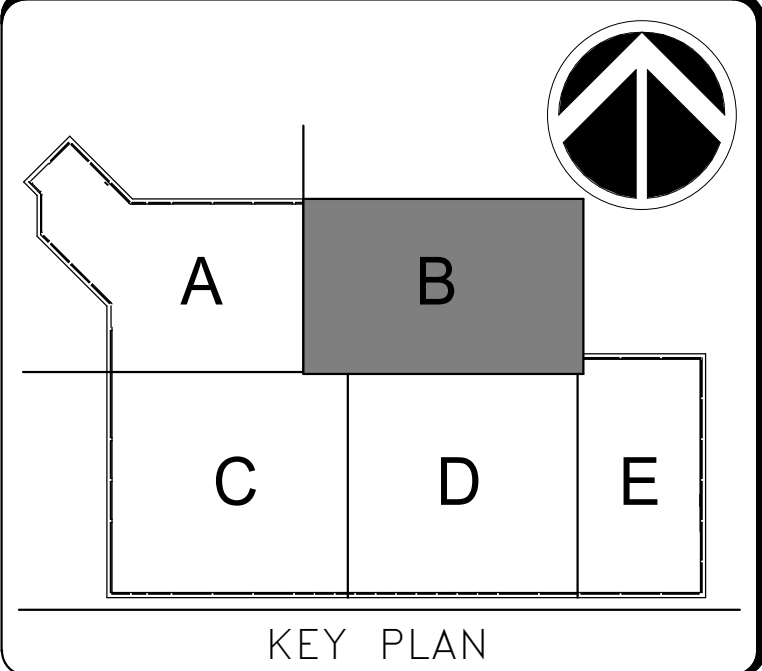

DATE 04/08/22	REVISION FINAL CD
REVISION # DATE	REVISION DESCRIPTION

Smithsonian Institution
Smithsonian Facilities
600 Maryland Avenue S.W. Suite 5001
Washington, DC 20024-2520


BUILDING NAME	FREER/SACKLER/AFA/QUAD
ADDRESS	SW WASHINGTON, DC 20560
PROJECT TITLE	FREER/SACKLER/AFA/QUAD ESS MODERNIZATION
SF PROJECT NUMBER	1909101
A/E PROJECT NUMBER	11203201
DRAWING TITLE	SUBLEVEL 03 - CLASSROOMS - NEW WORK - PHASE 1
WORKING STAFF	DESIGNED BY: GJ DRAWN BY: GJ CHECKED BY: AT

SHEET NO.	A-401EPP1
30 OF 179	DISCIPLINE TYPE SEQUENCE DRAWING TYPE PHASE

- Type 1: Office Style
- Type 2: Classroom Style
- SALVAGE EXISTING

4/15/2022 4:56:15 PM A-401EPP1 BY Approver 04/08/22 FINAL CD

4/15/2022 4:56:16 PM
A-404EPP1 BY Approver 04/08/22 FINAL CD

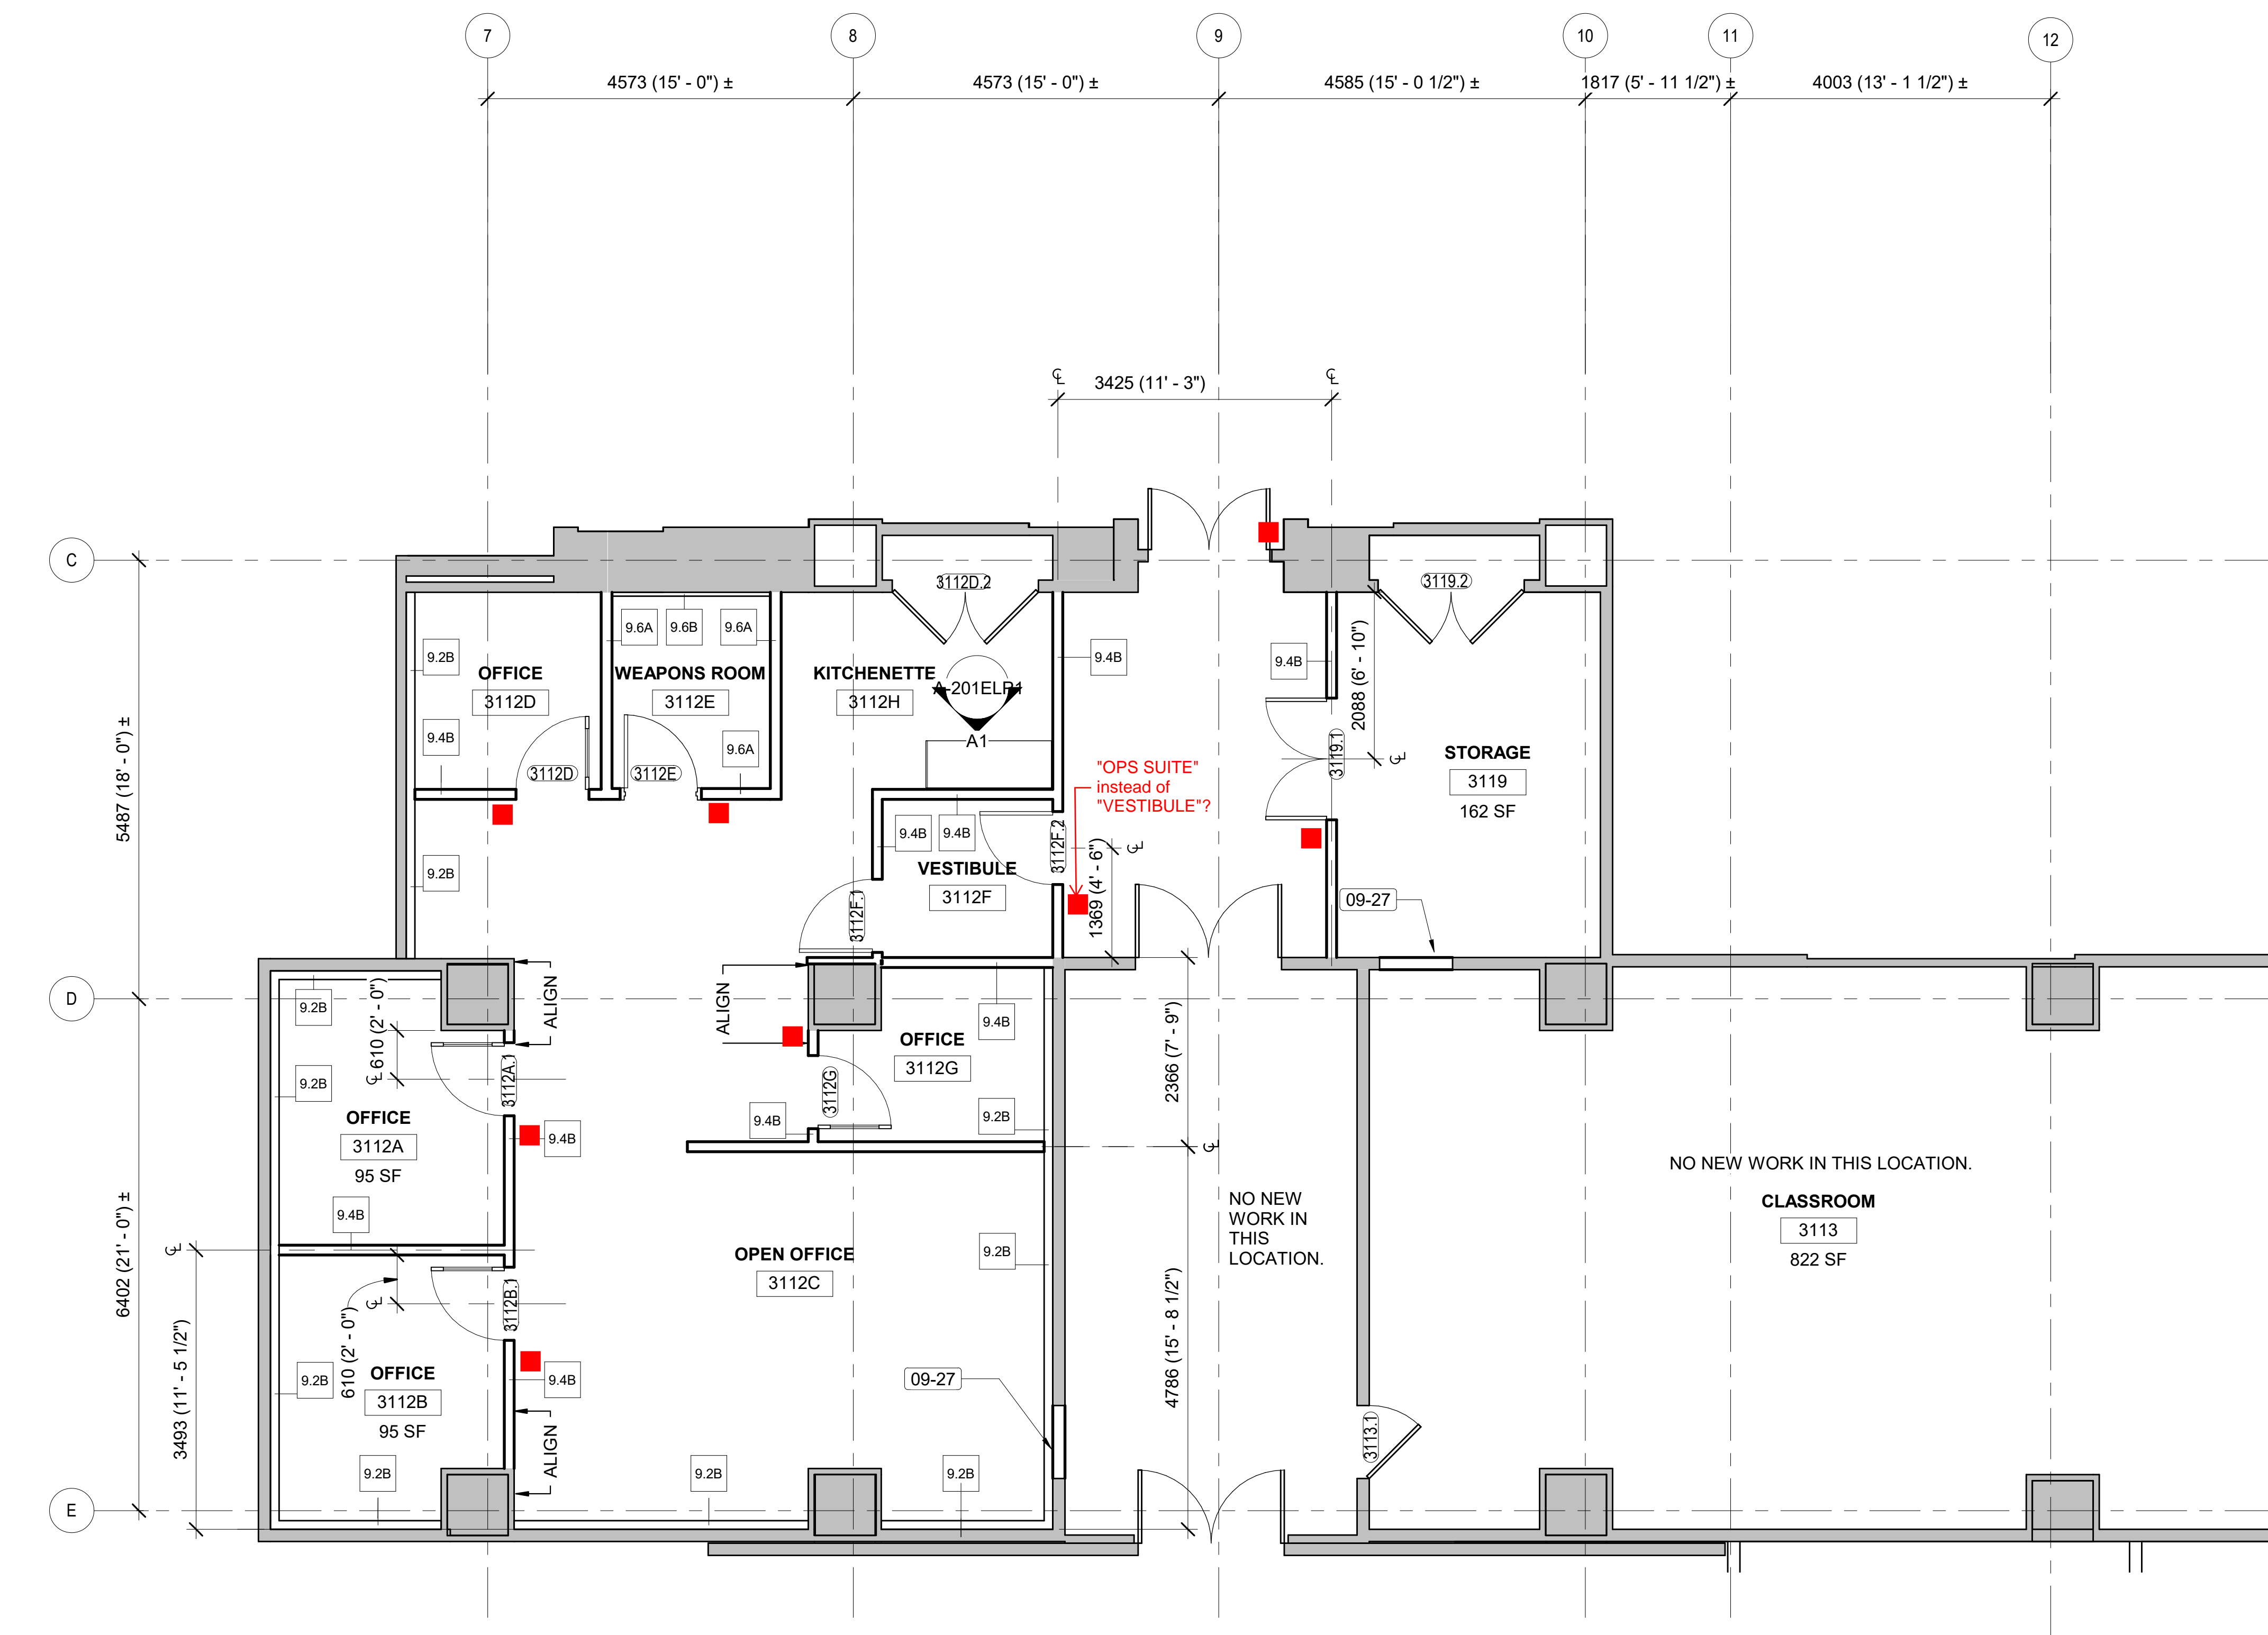

SUBLEVEL 03 - RELOCATED OPS SUITE - NEW WORK - PHASE 1

A1
A-101FPP1/A-404EPP1

SCALE = 1 : 50

SHEET NOTES

1. Refer to A-001P1 - A-003P1 and A-005P1 for General Notes, Definitions, General Information, and Special Requirements.
2. Walls dimensioned from face of existing to centerline of new unless noted otherwise.
3. Repair existing walls at locations where demolition has occurred. Match finish to existing adjacent.
4. All ceiling tiles to be centered in space unless otherwise noted.



Key Value	Keystone Text
09-27	INFILL WALL TO MATCH ADJACENT WALL.

■	Type 1: Office Style
■	Type 2: Classroom Style
■	SALVAGE EXISTING

GHD
GHD Inc.
14585 Avion Prkwy Suite 150 Chantilly Virginia USA
T 1 571 325 5000 W www.ghd.com

QUINN EVANS

DISTRICT OF COLUMBIA
LARRY R. BARR
ARC 100516
REGISTERED ARCHITECT

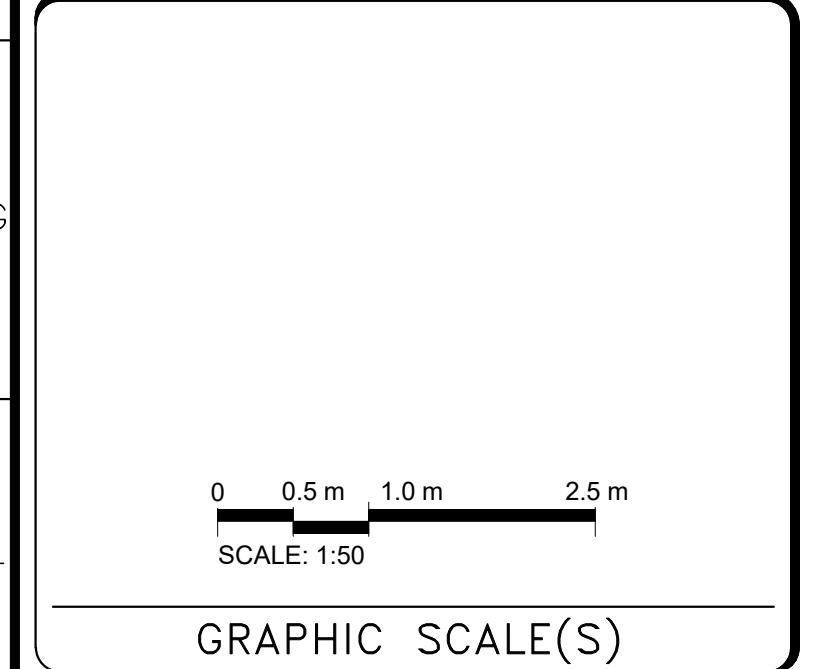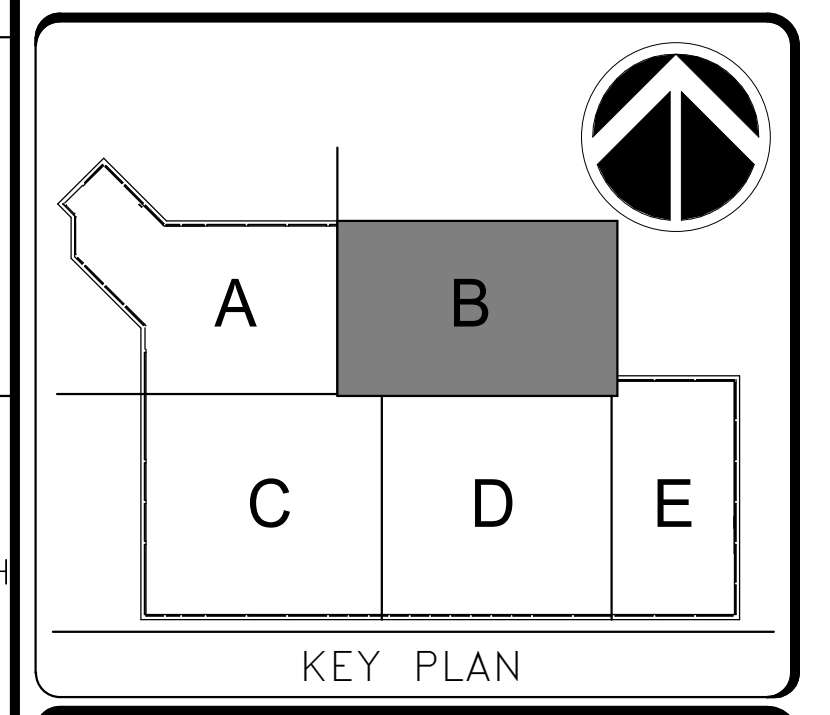

DATE 04/08/22	REVISION FINAL CD
REVISION # DATE	REVISION DESCRIPTION


Smithsonian Institution

Smithsonian Facilities
600 Maryland Avenue S.W. Suite 5001
Washington, DC 20024-2520

BUILDING NAME	FREER/SACKLER/AFA/QUAD
ADDRESS	SW WASHINGTON, DC 20560
PROJECT TITLE	FREER/SACKLER/AFA/QUAD ESS MODERNIZATION
SF PROJECT NUMBER	1909101
A/E PROJECT NUMBER	11203201
DRAWING TITLE	SUBLEVEL 03 - RELOCATED OPS SUITE - NEW WORK - PHASE 1
WORKING STAFF	GJ GJ AT
DESIGNED BY	GJ
DRAWN BY	GJ
CHECKED BY	AT


SHEET NO.	A-404EPP1
33 OF 179	

4/15/2022 4:56:18 PM
A-407EPP1 BY Approver 04/08/22 FINAL CD

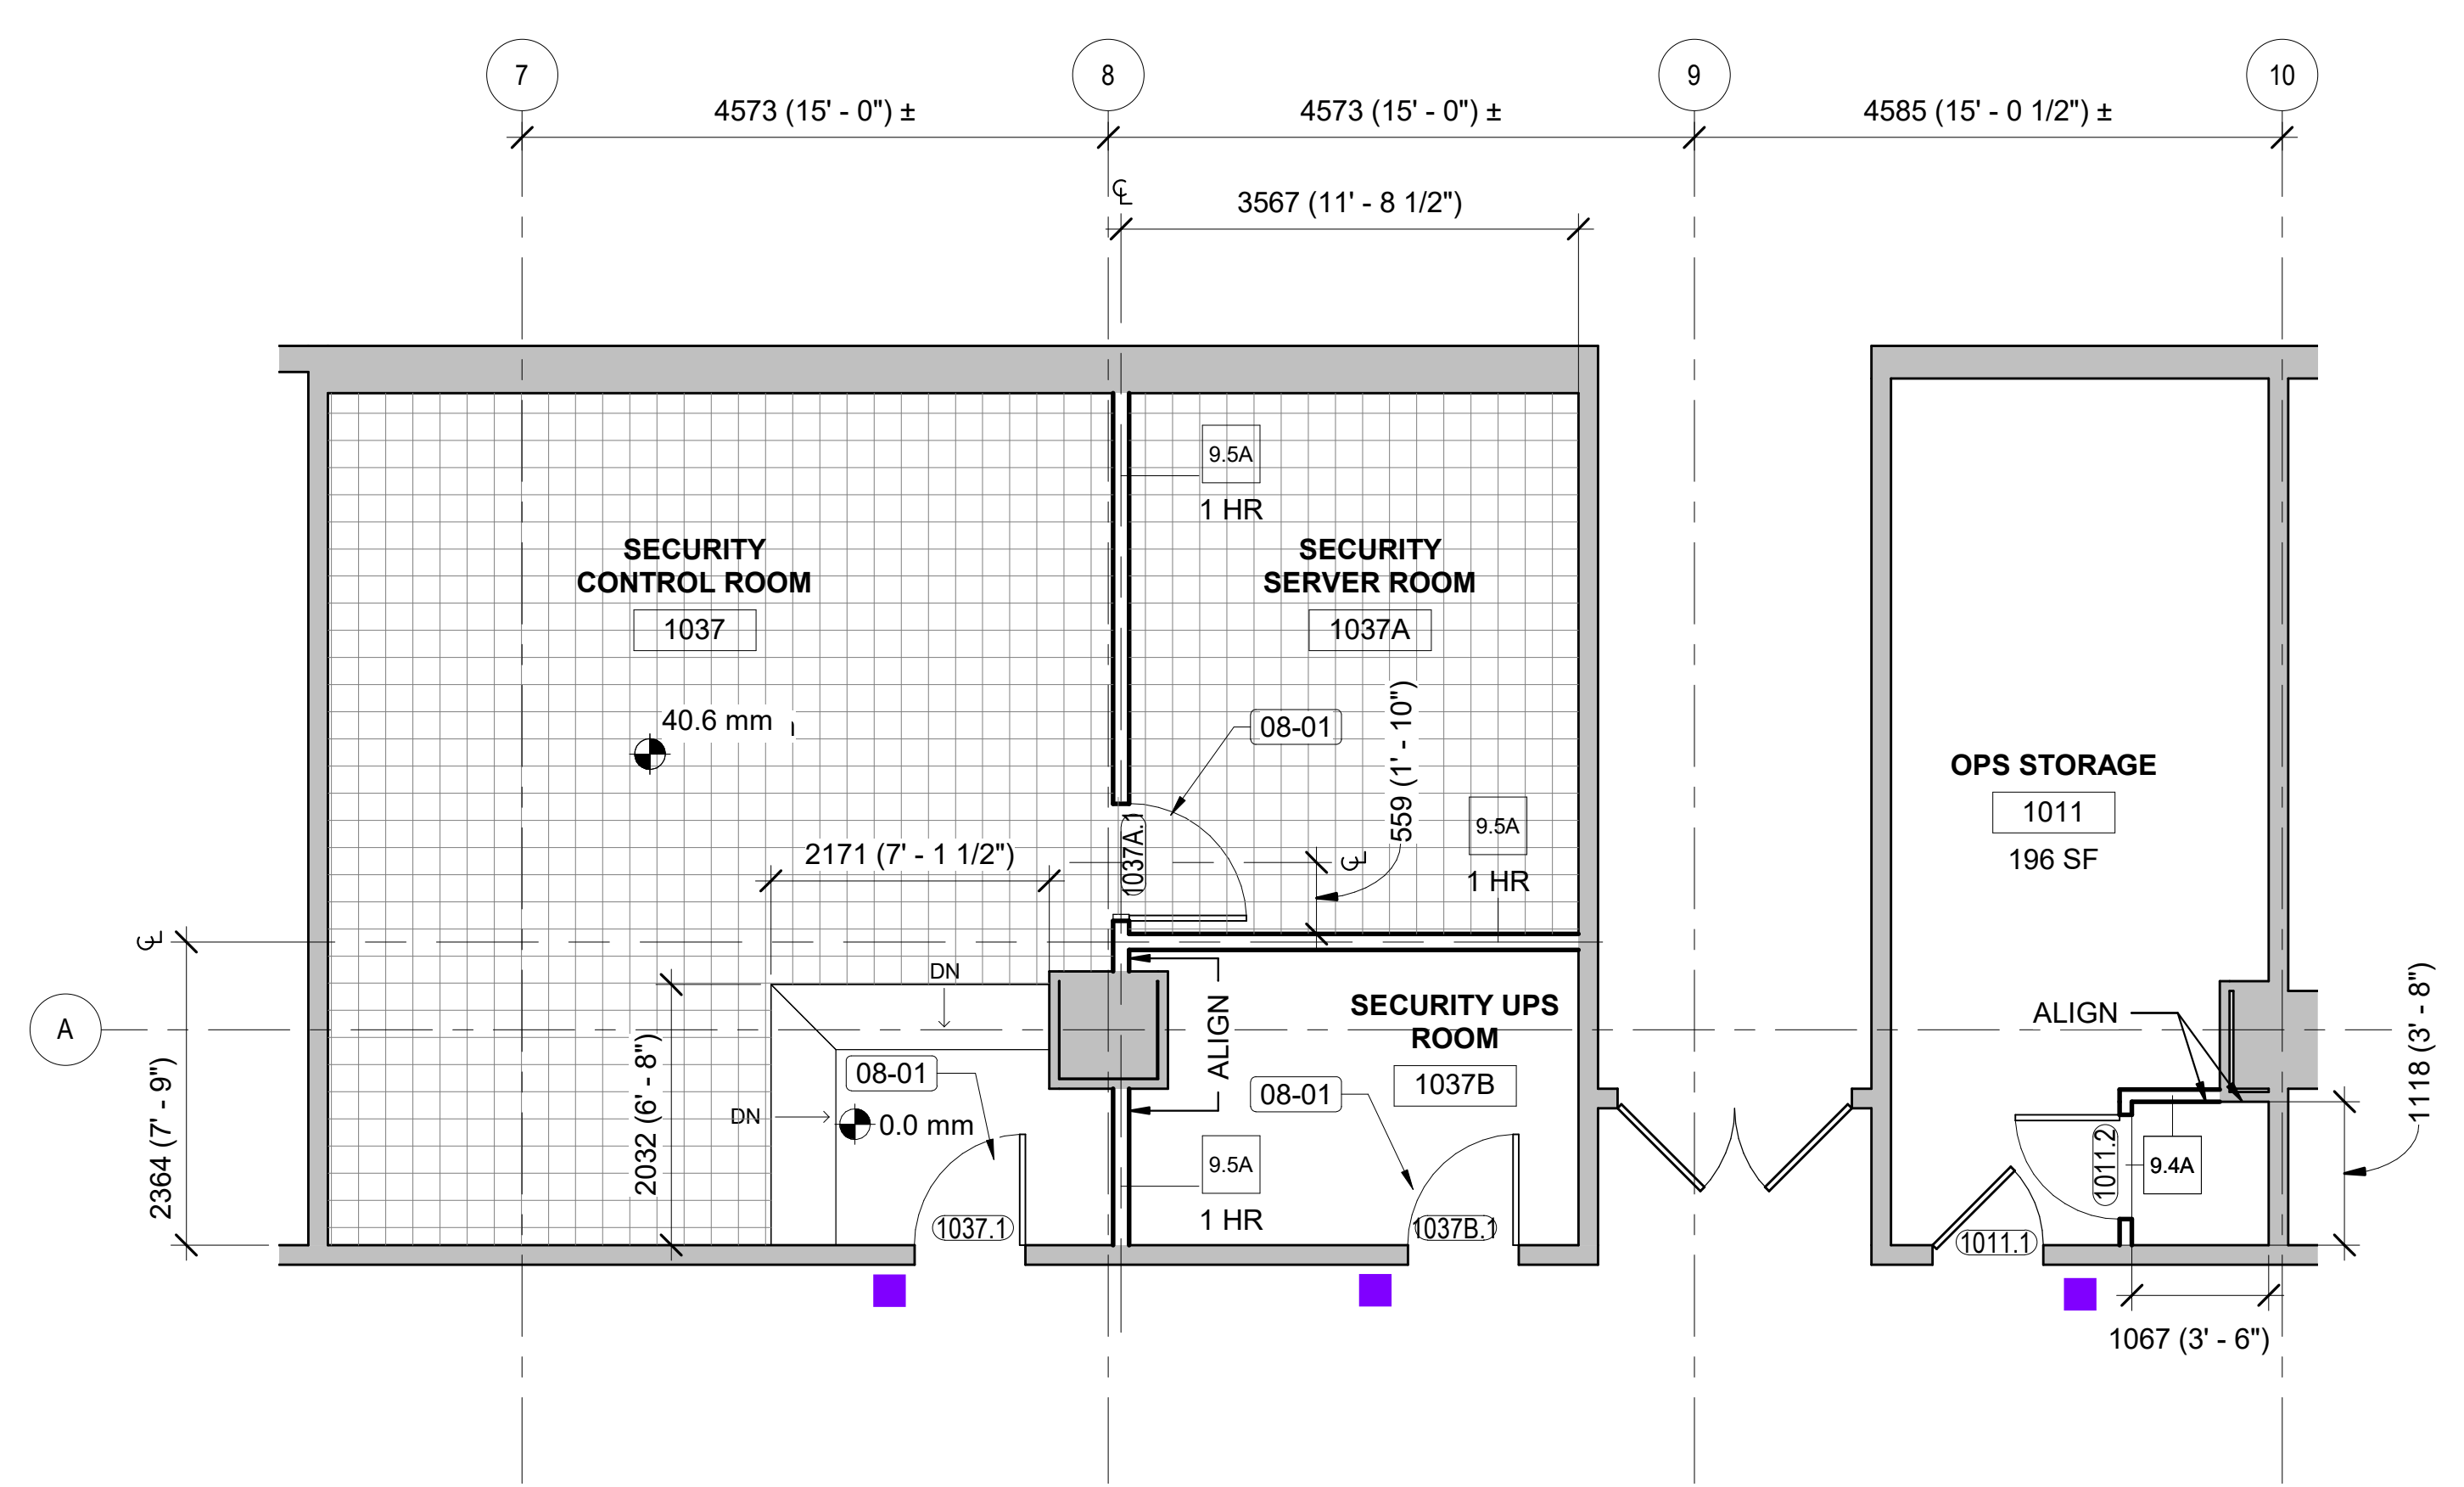

SUBLEVEL 01 - COMMAND CENTER - NEW WORK - PHASE 1
SCALE = 1 : 50

G2
A-103FPP1/A-407EPP1

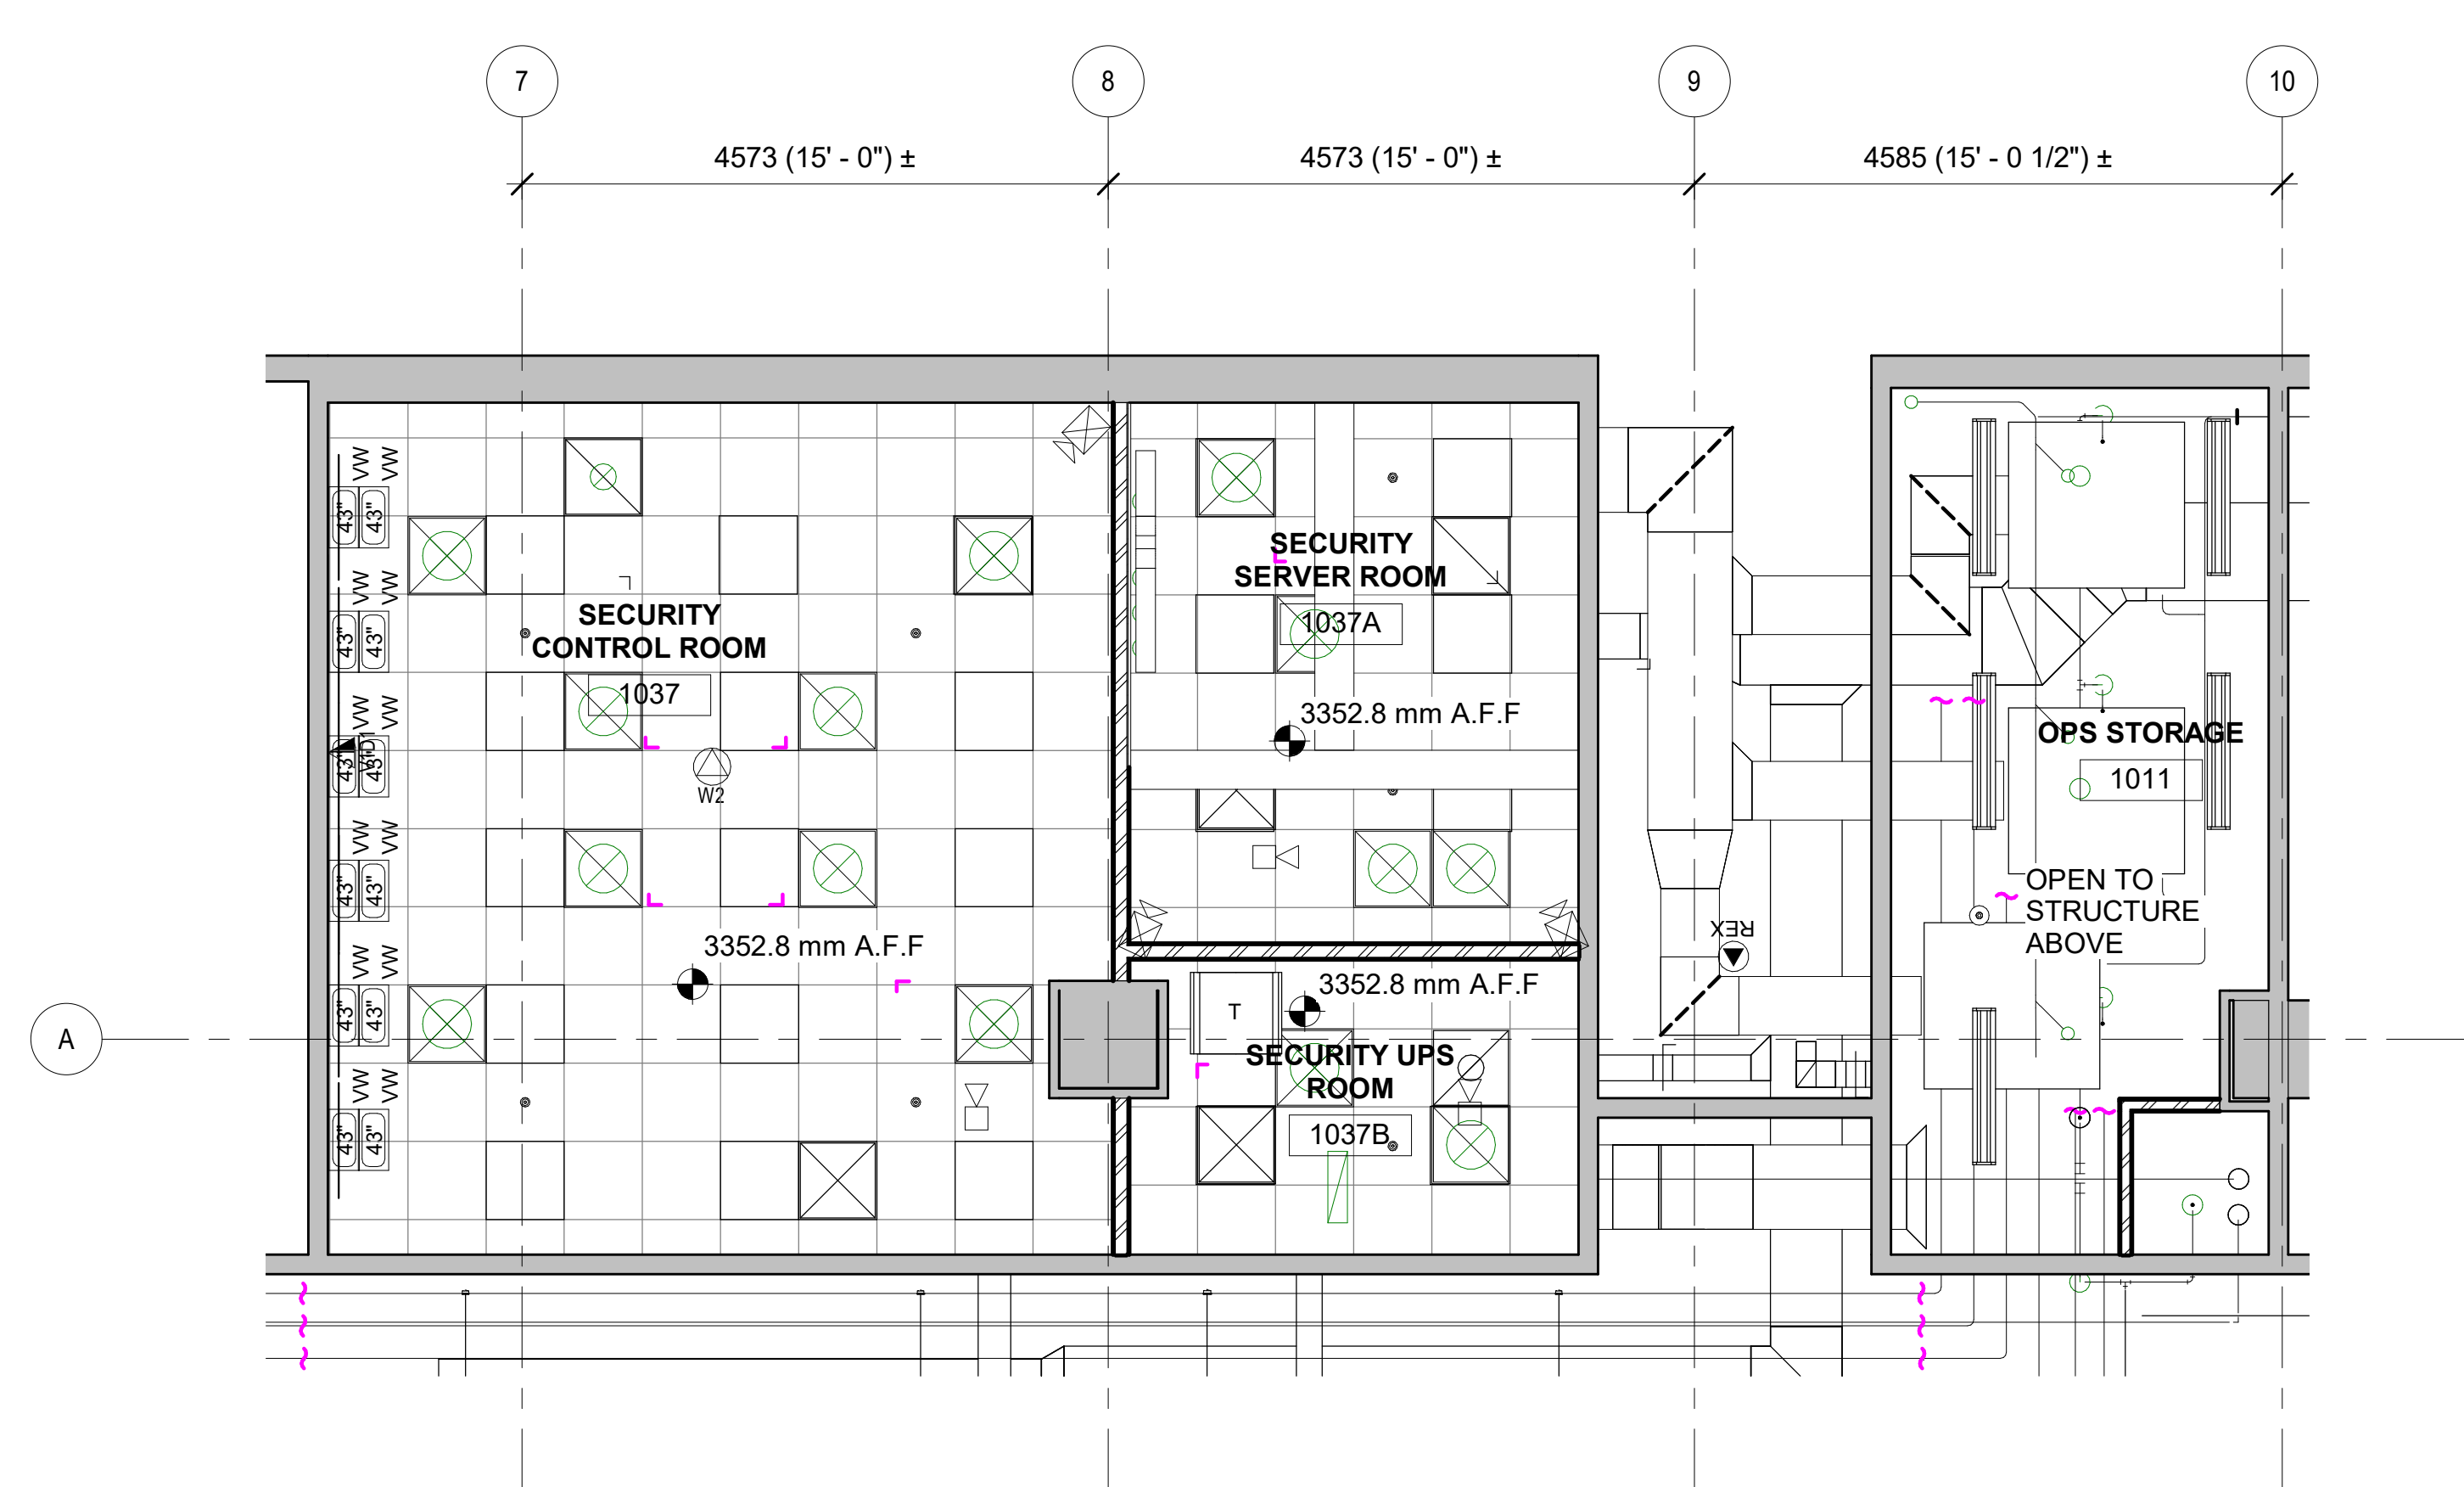

SUBLEVEL 01 - COMMAND CENTER - NEW WORK - RCP - PHASE 1
SCALE = 1 : 50

A2
A-407EPP1

SHEET NOTES

1. Refer to A-001P1 - A-003P1 and A-005P1 for General Notes, Definitions, General Information, and Special Requirements.
2. Walls dimensioned from face of existing to centerline of new unless noted otherwise.
3. Repair existing walls at locations where demolition has occurred. Match finish to existing adjacent.
4. All ceiling tiles to be centered in space unless otherwise noted.

Key Value	Keynote Text
08-01	PROVIDE DOOR AS SCHEDULED.




PLAN LEGEND

- INDICATES AREA W/ RAISED FLOORING
- 2X2 ACT CEILING GRID
- 2X4 ACT CEILING GRID
- GWB CEILING
- UL 752 - PROTECTION LEVEL CEILING
- RECESSED CAN LIGHTING FIXTURE
- SMOKE DETECTOR (REFER TO FA DWGS)
- EXIT SIGN LOCATION (REFER TO FA DWGS)
- 1' X 1' DOWNLIGHT
- 1' X 8' PENDANT
- 2' X 4' DOWNLIGHT
- PROJECTION SCREEN (SURFACE MOUNT)
- DIFFUSER
- RETURN
- 304 mm A.F.F. CEILING HEIGHT, ABOVE FINISH FLOOR
- ROOM NUMBER
- 2X2 LIGHTING FIXTURE
- 2X4 LIGHTING FIXTURE

- Type 1: Office Style
- Type 2: Classroom Style
- SALVAGE EXISTING



GHD Inc.
14585 Avion Prkwy Suite 150 Chantilly Virginia USA
T 1 571 325 5000 W www.ghd.com

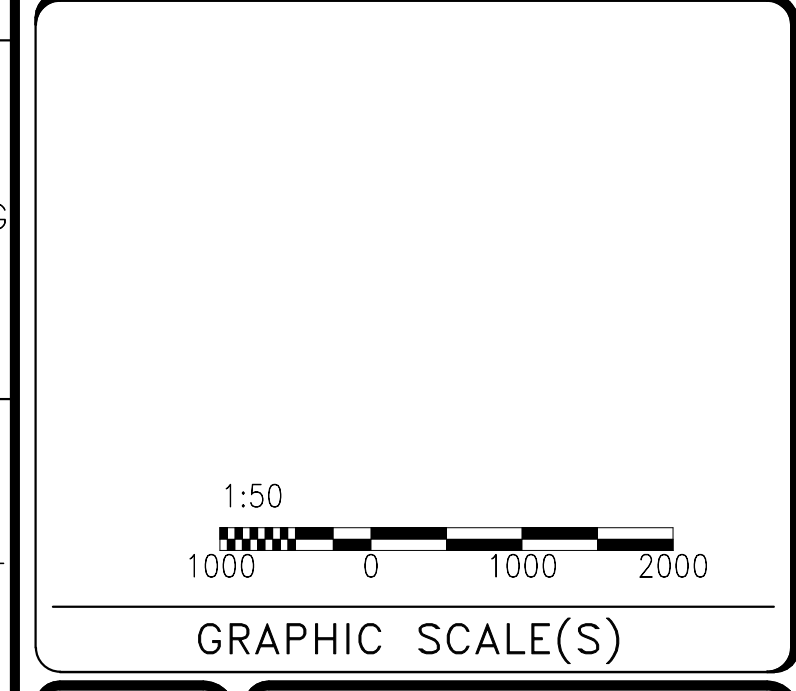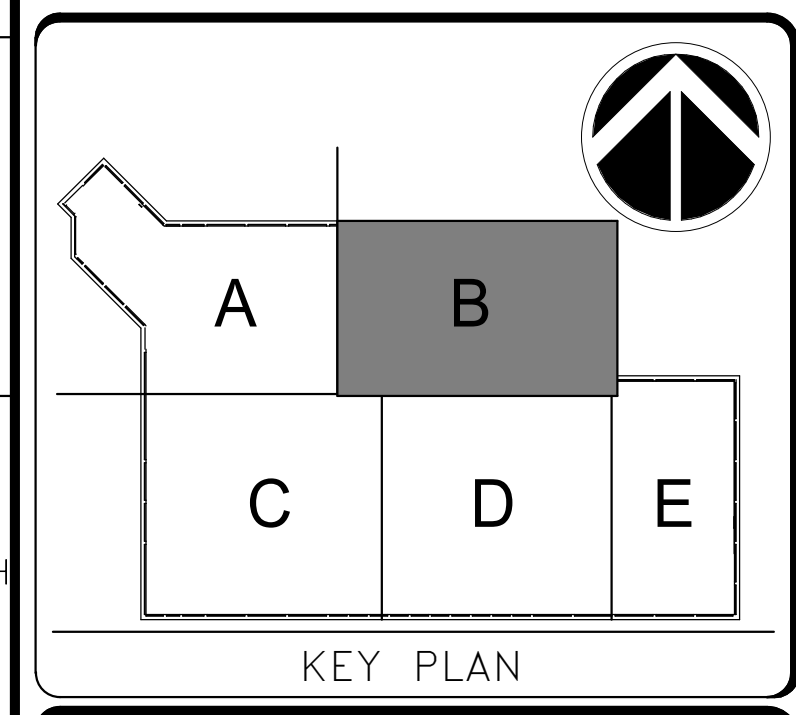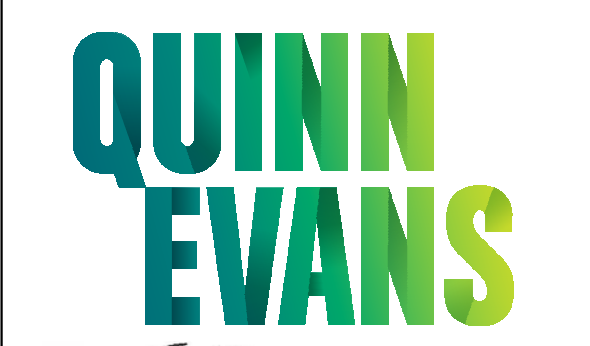

DATE 04/08/22	REVISION FINAL CD
REVISION # DATE	REVISION DESCRIPTION

Smithsonian Institution
Smithsonian Facilities
600 Maryland Avenue S.W. Suite 5001
Washington, DC 20024-2520

DESIGNED NAME FREER/SACKLER/AFA/QUAD	ADDRESS SW WASHINGTON, DC 20560
PROJECT TITLE FREER/SACKLER/AFA/QUAD ESS MODERNIZATION	SF PROJECT NUMBER 1909101
A/E PROJECT NUMBER 11203201	DRAWING TITLE SUBLEVEL 01 - COMMAND CENTER - NEW WORK - PHASE 1
WORKING STAFF GJ GJ AT	DESIGNED BY GJ
DRAWN BY GJ	CHECKED BY AT

SHEET NO. 36 of 179	A-407EPP1
------------------------	-----------