


3/17/2022 4:06:32 PM
A-406EPP1 BY Approver 04/08/22 FINAL CD

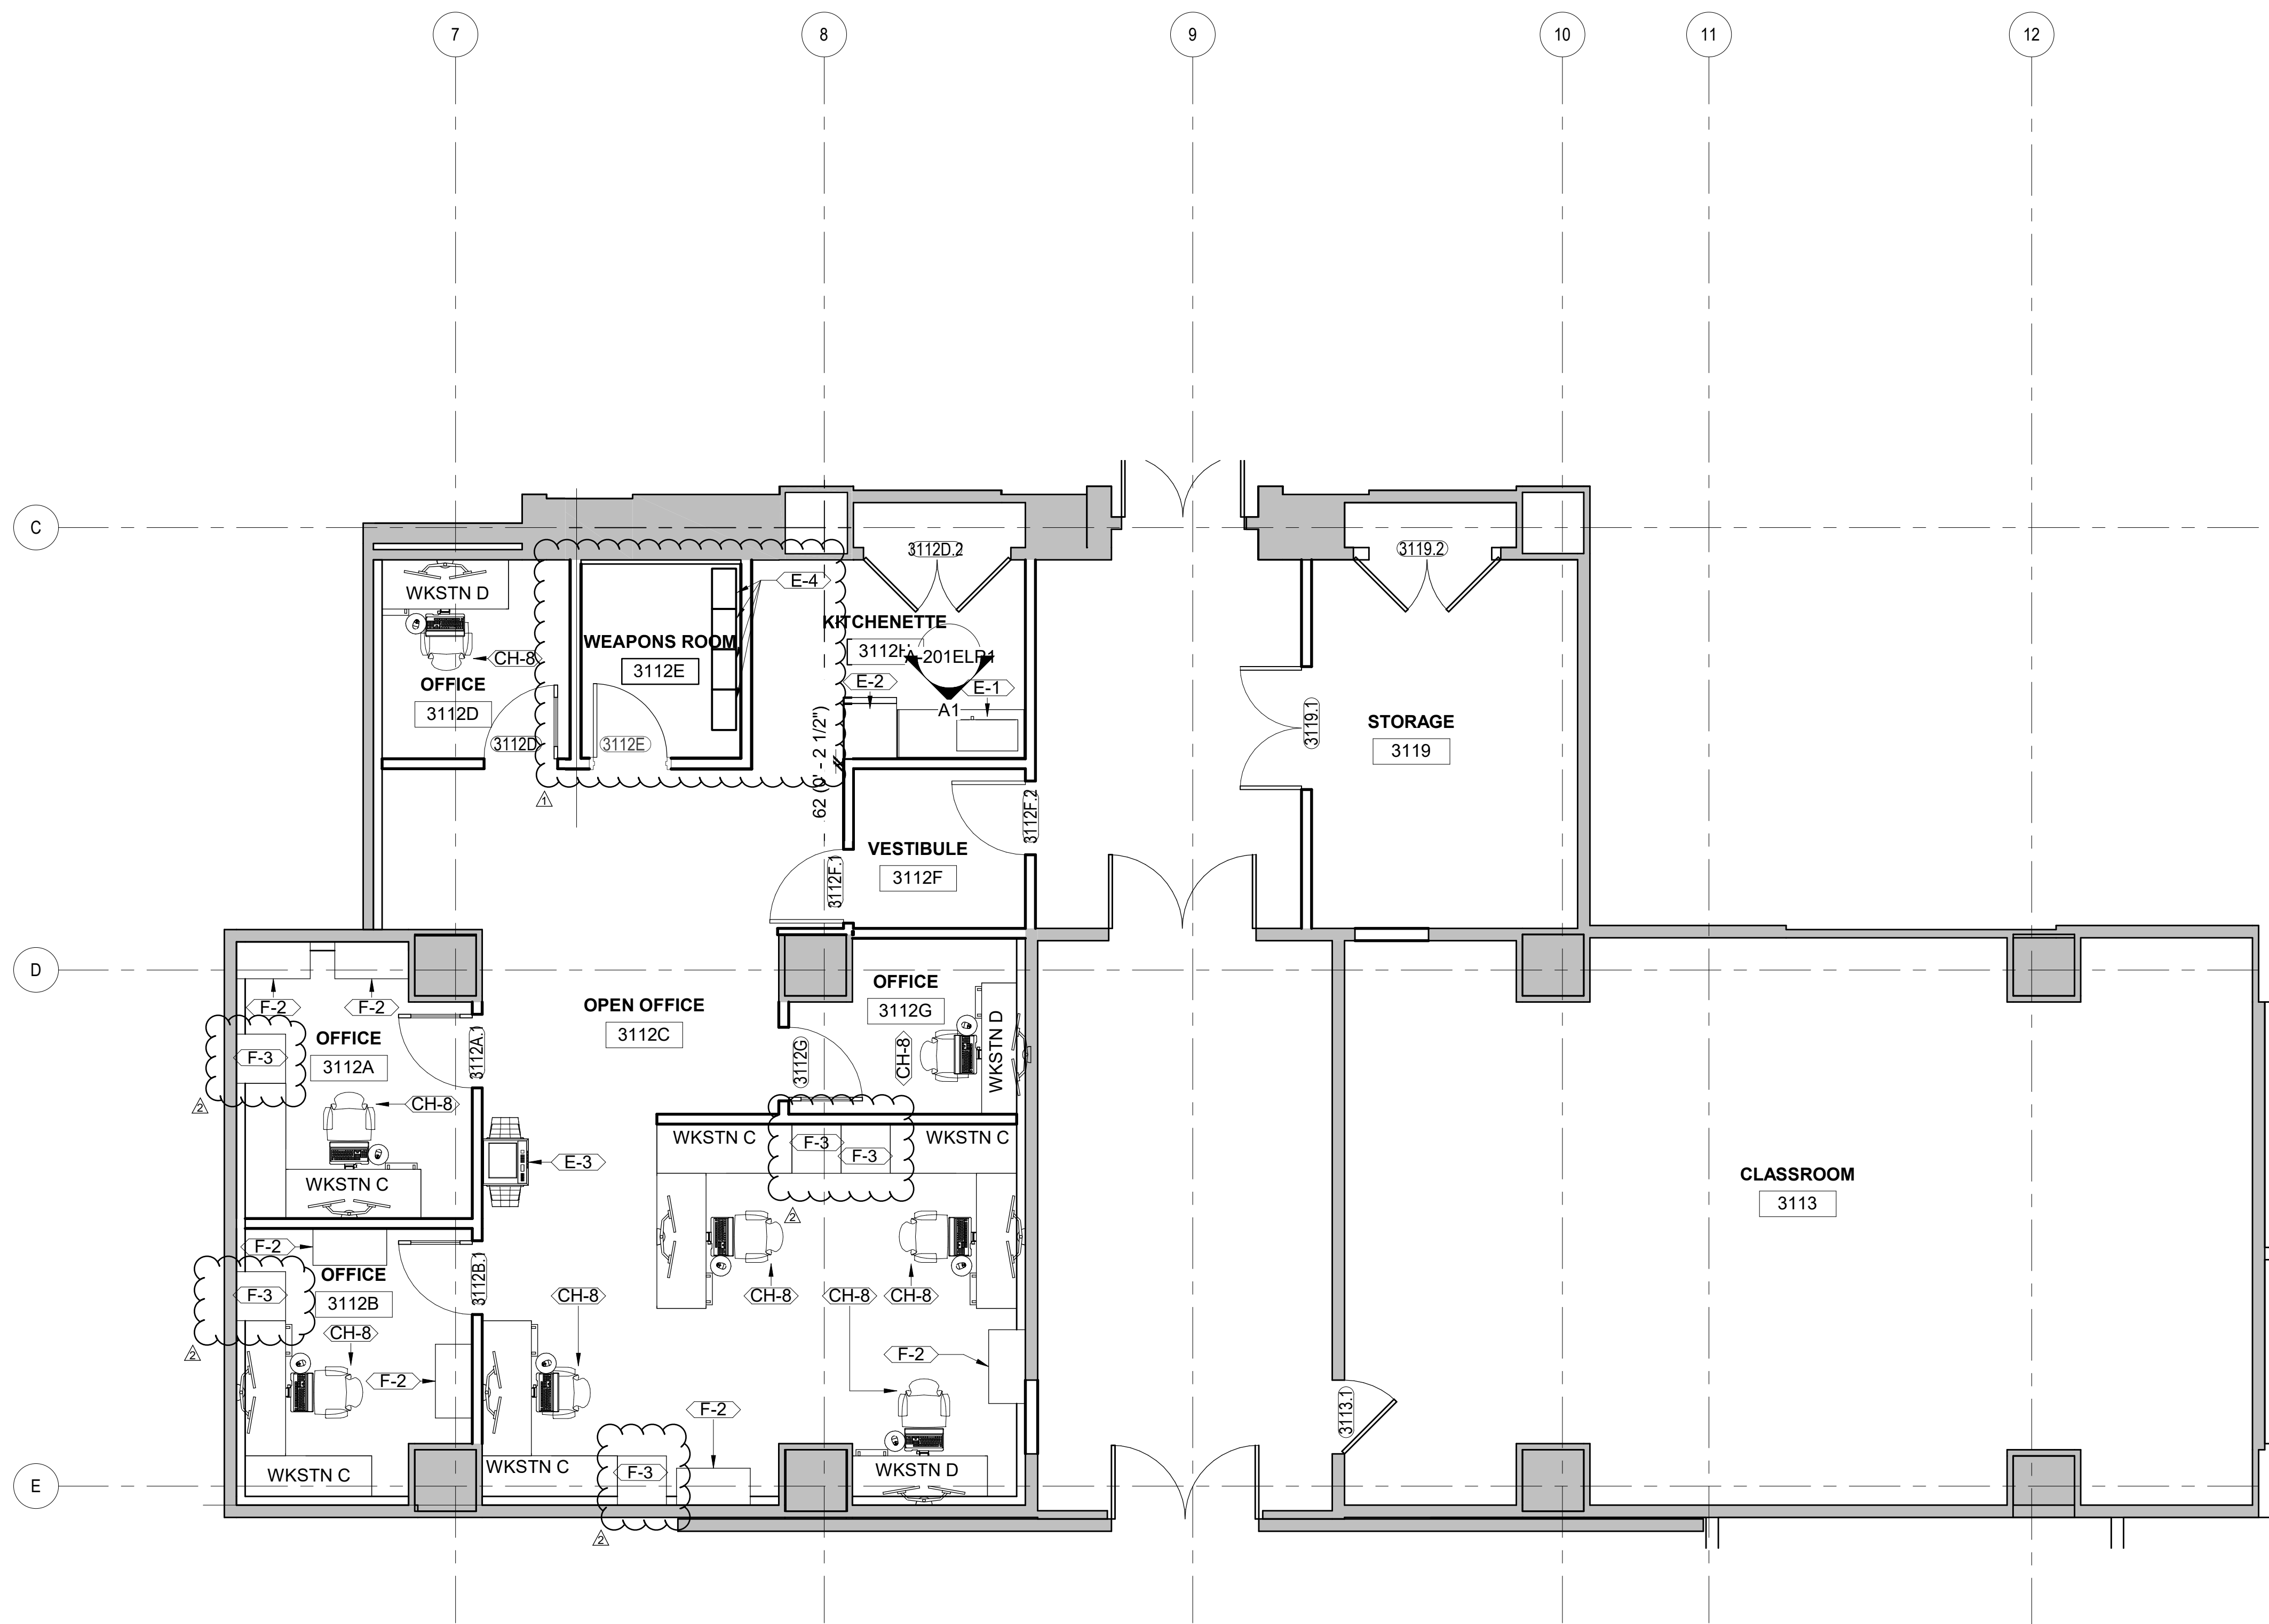

SUBLEVEL 03 - RELOCATED OPS SUITE - NEW WORK - FURNITURE - PHASE 1

A1
A-201ELP1A-406EPP1



SCALE = 1 : 50

SHEET NOTES

1. Refer to A-001P1 - A-003P1 and A-005P1 for General Notes, Definitions, General Information, and Special Requirements.
2. Walls dimensioned from face of existing to centerline of new unless noted otherwise.
3. Repair existing walls at locations where demolition has occurred. Match finish to existing adjacent.
4. All ceiling tiles to be centered in space unless otherwise noted.

OPS SUITE FURNITURE AND EQUIPMENT KEY SCHEDULE		
Tag	Furniture Description	Count
Accessories/Equipment		
E-1	Microwave	1
E-2	Refrigerator/Freezer	1
E-3	(Owner Furnished) Copier	1
E-4	(Owner Furnished) M12 Weapons Locker	4
F-2	Lateral File/Storage	8
F-3	Lateral File/Storage - 2 Drawer Pedestal File	5
Chairs/Seating		
CH-8	Task chair	8
Desking/Workstations		
WKSTN C	Typical 8' x 10'	5
WKSTN D	Typical 8' desk	3

GHD Inc.
14585 Avion Prkwy Suite 150 Chantilly Virginia USA
T 1 571 325 5000 W www.ghd.com

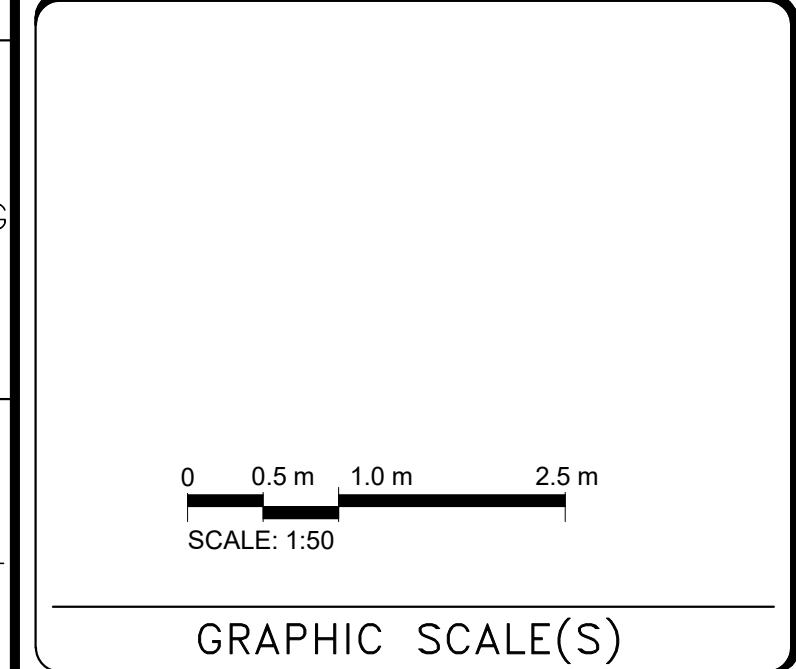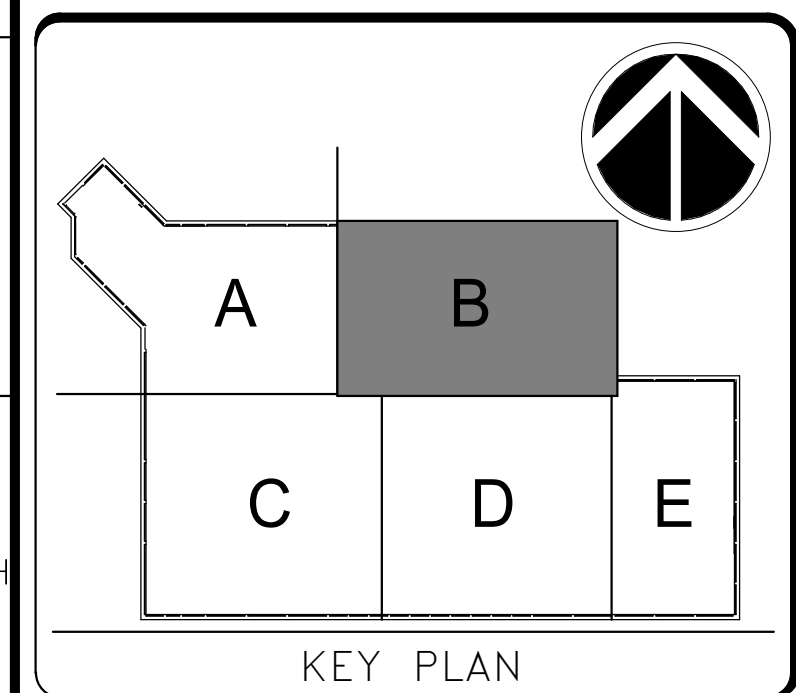

DATE	04/08/22	REVISION	FINAL CD
REVISION #	DATE	REVISION DESCRIPTION	
#1	12/06/24	Addition of (Owner Furnished) M12 Weapons Lockers	
#2	01/22/25	Identification of Equipment F-3, 2 Drawer Pedestal File	

Smithsonian Institution
Smithsonian Facilities
600 Maryland Avenue S.W. Suite 5001
Washington, DC 20024-2520

BUILDING NAME	FREER/SACKLER/FA/QUAD
ADDRESS	SW WASHINGTON, DC 20560
PROJECT TITLE	FREER/SACKLER/FA/QUAD ESS MODERNIZATION
SF PROJECT NUMBER	1909101
A/E PROJECT NUMBER	11203201
DRAWING TITLE	SUBLEVEL 03 - RELOCATED OPS SUITE - NEW WORK - FURNITURE - PHASE 1
WORKING STAFF	DESIGNED BY: GJ DRAWN BY: GJ CHECKED BY: AT

SHEET NO. **A-406EPP1**
13 OF